

ISSUE LOG


NO.	DESCRIPTION
1	
2	
3	
4	
5	
6	

Designed by	
Drawn by	
Checked by	



Project Name:

DESIGN CRITERIA



ALL NEW STRUCTURES ARE DESIGNED
AS PER THE 2006 IBC.
ROOF DESIGN LOADS (PER SECTION 1607):
ROOF DL = 3.0 PSF
ROOF LL = 20.0 PSF
WIND LOADS (PER SECTION 1609.3):
WIND LOAD 110 MPH, 3 SECOND GUST, EXPOSURE C

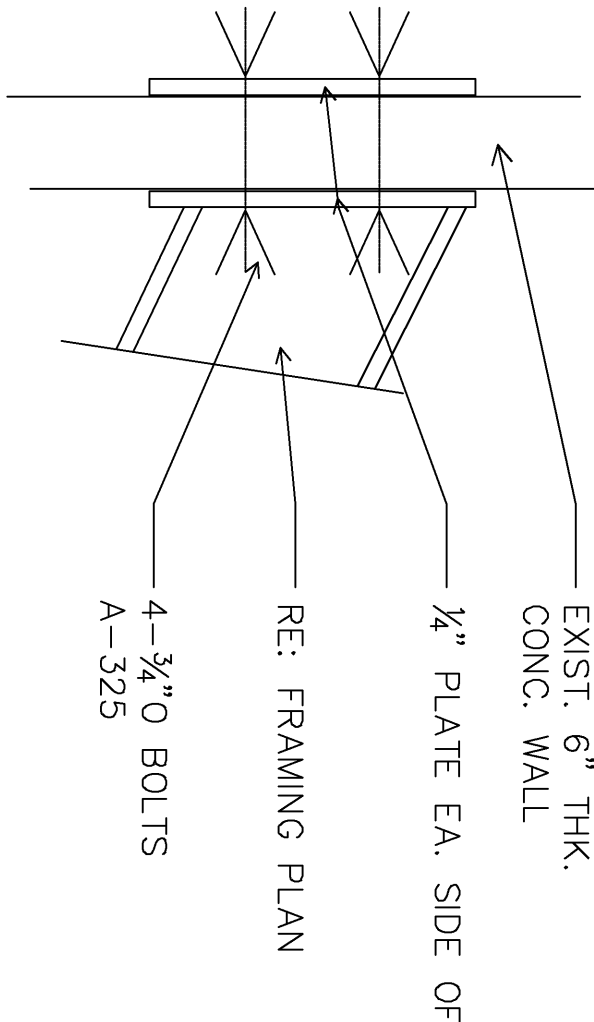

LEAN-TO CONNECTION

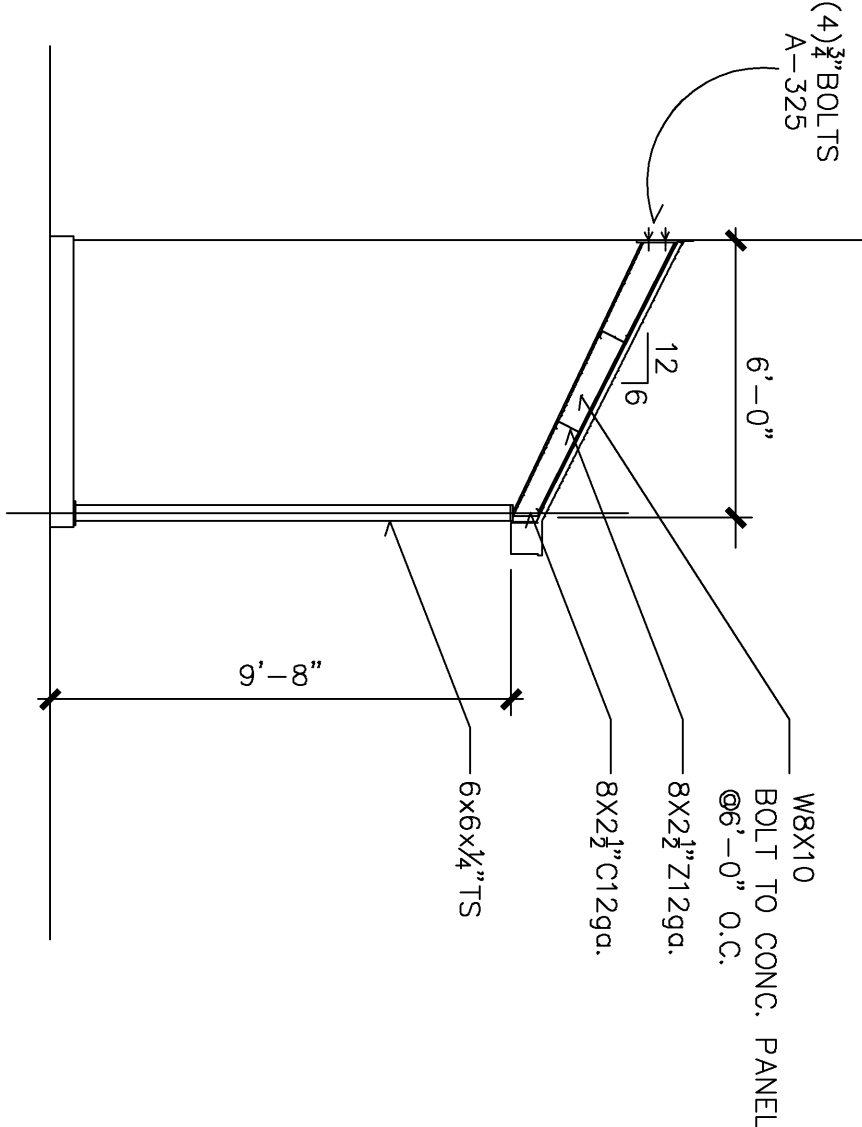
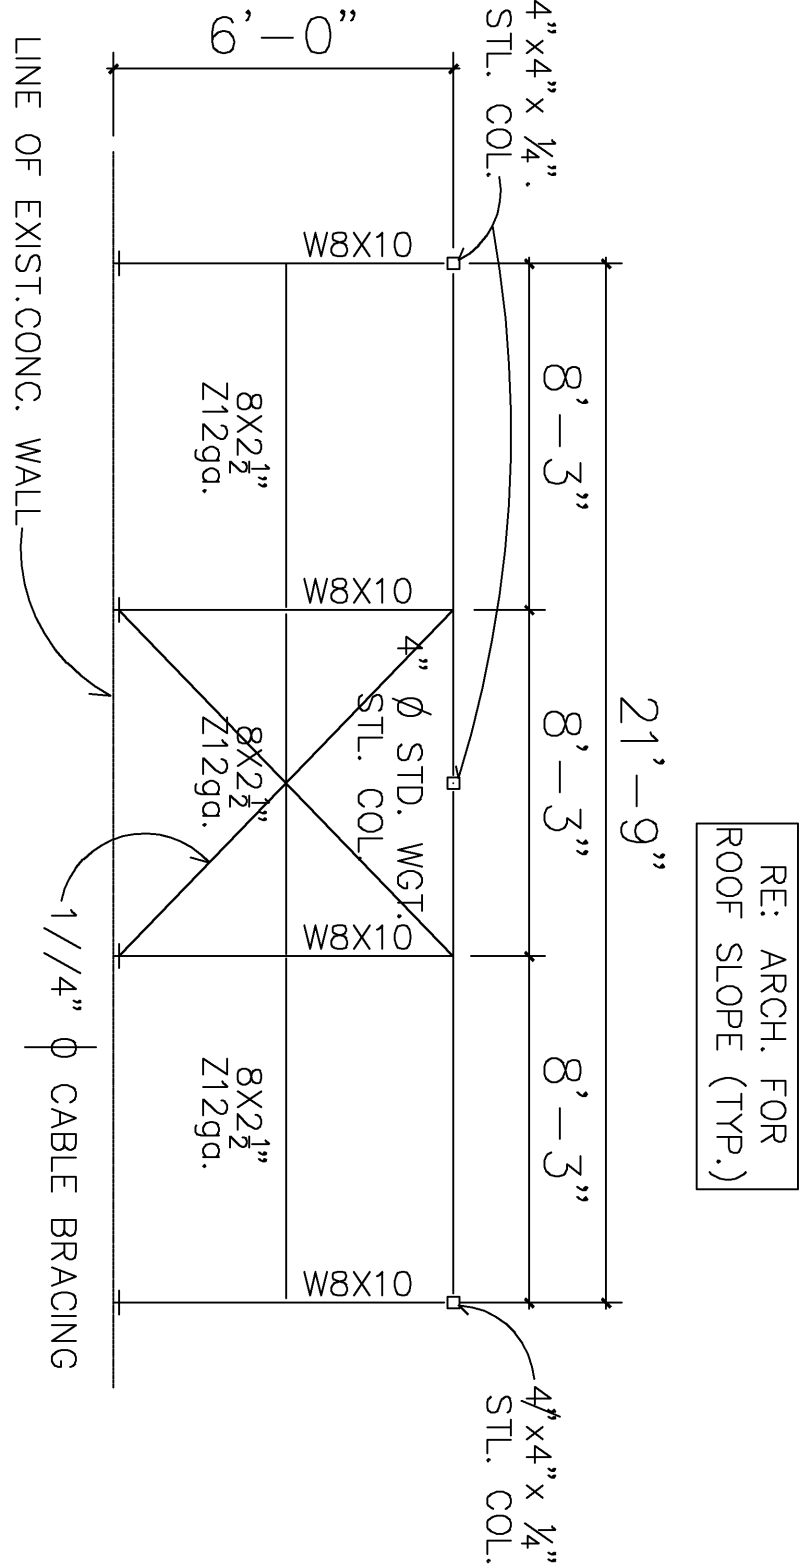


OUTDOOR STORAGE FRAMING PLAN

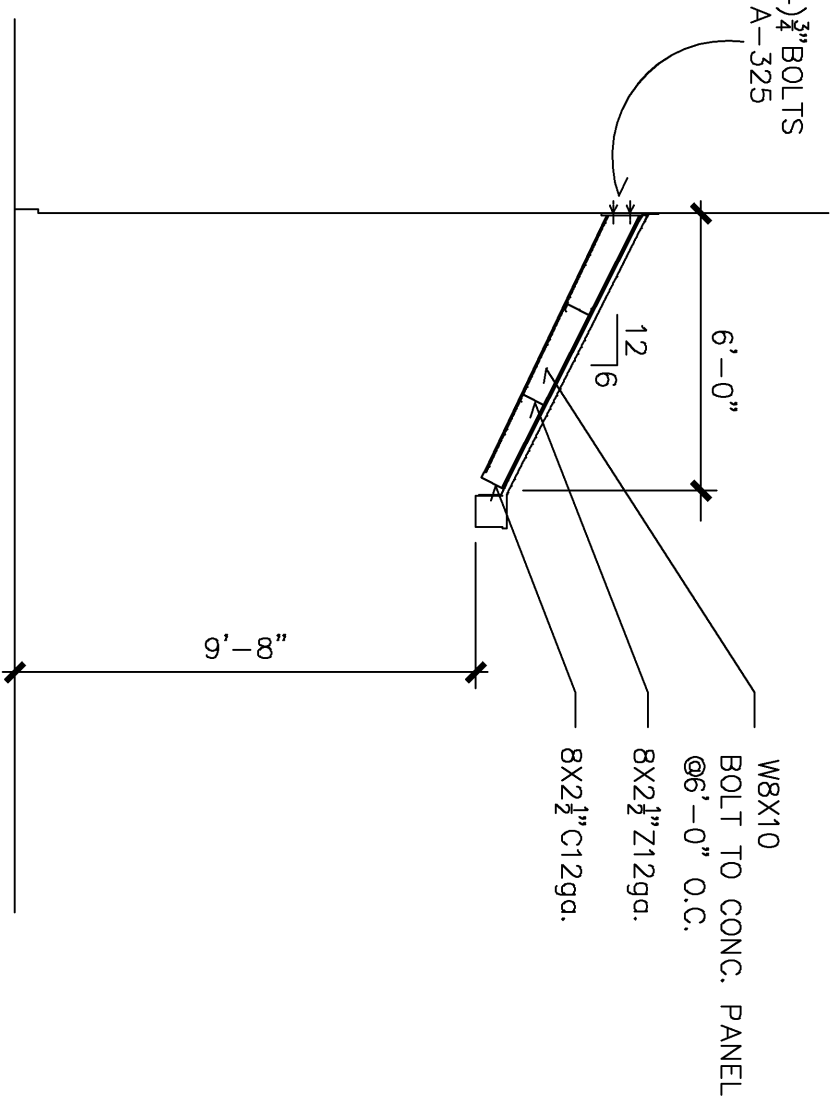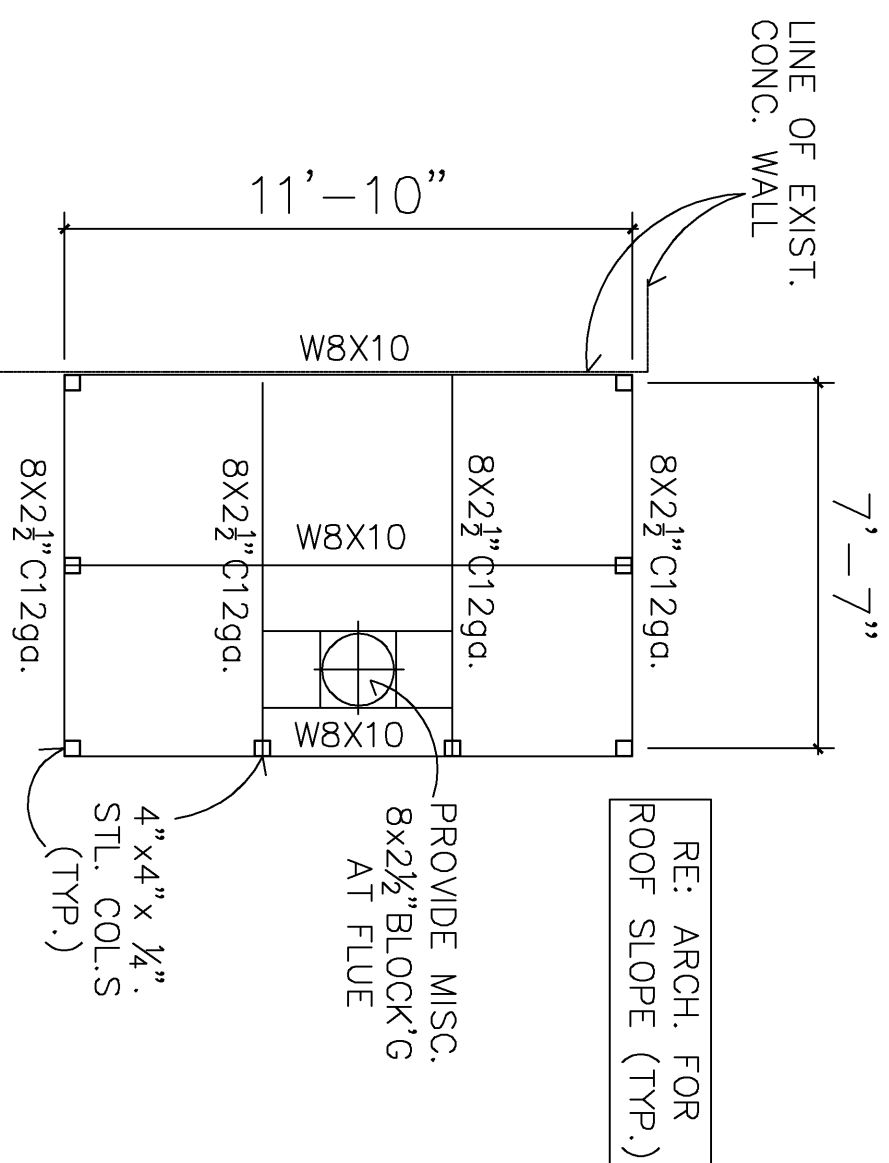

DRIVE-THRU CANOPY FRAMING PLAN

SMOKER ROOF FRAMING PLAN

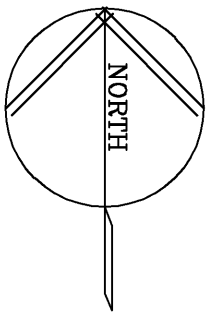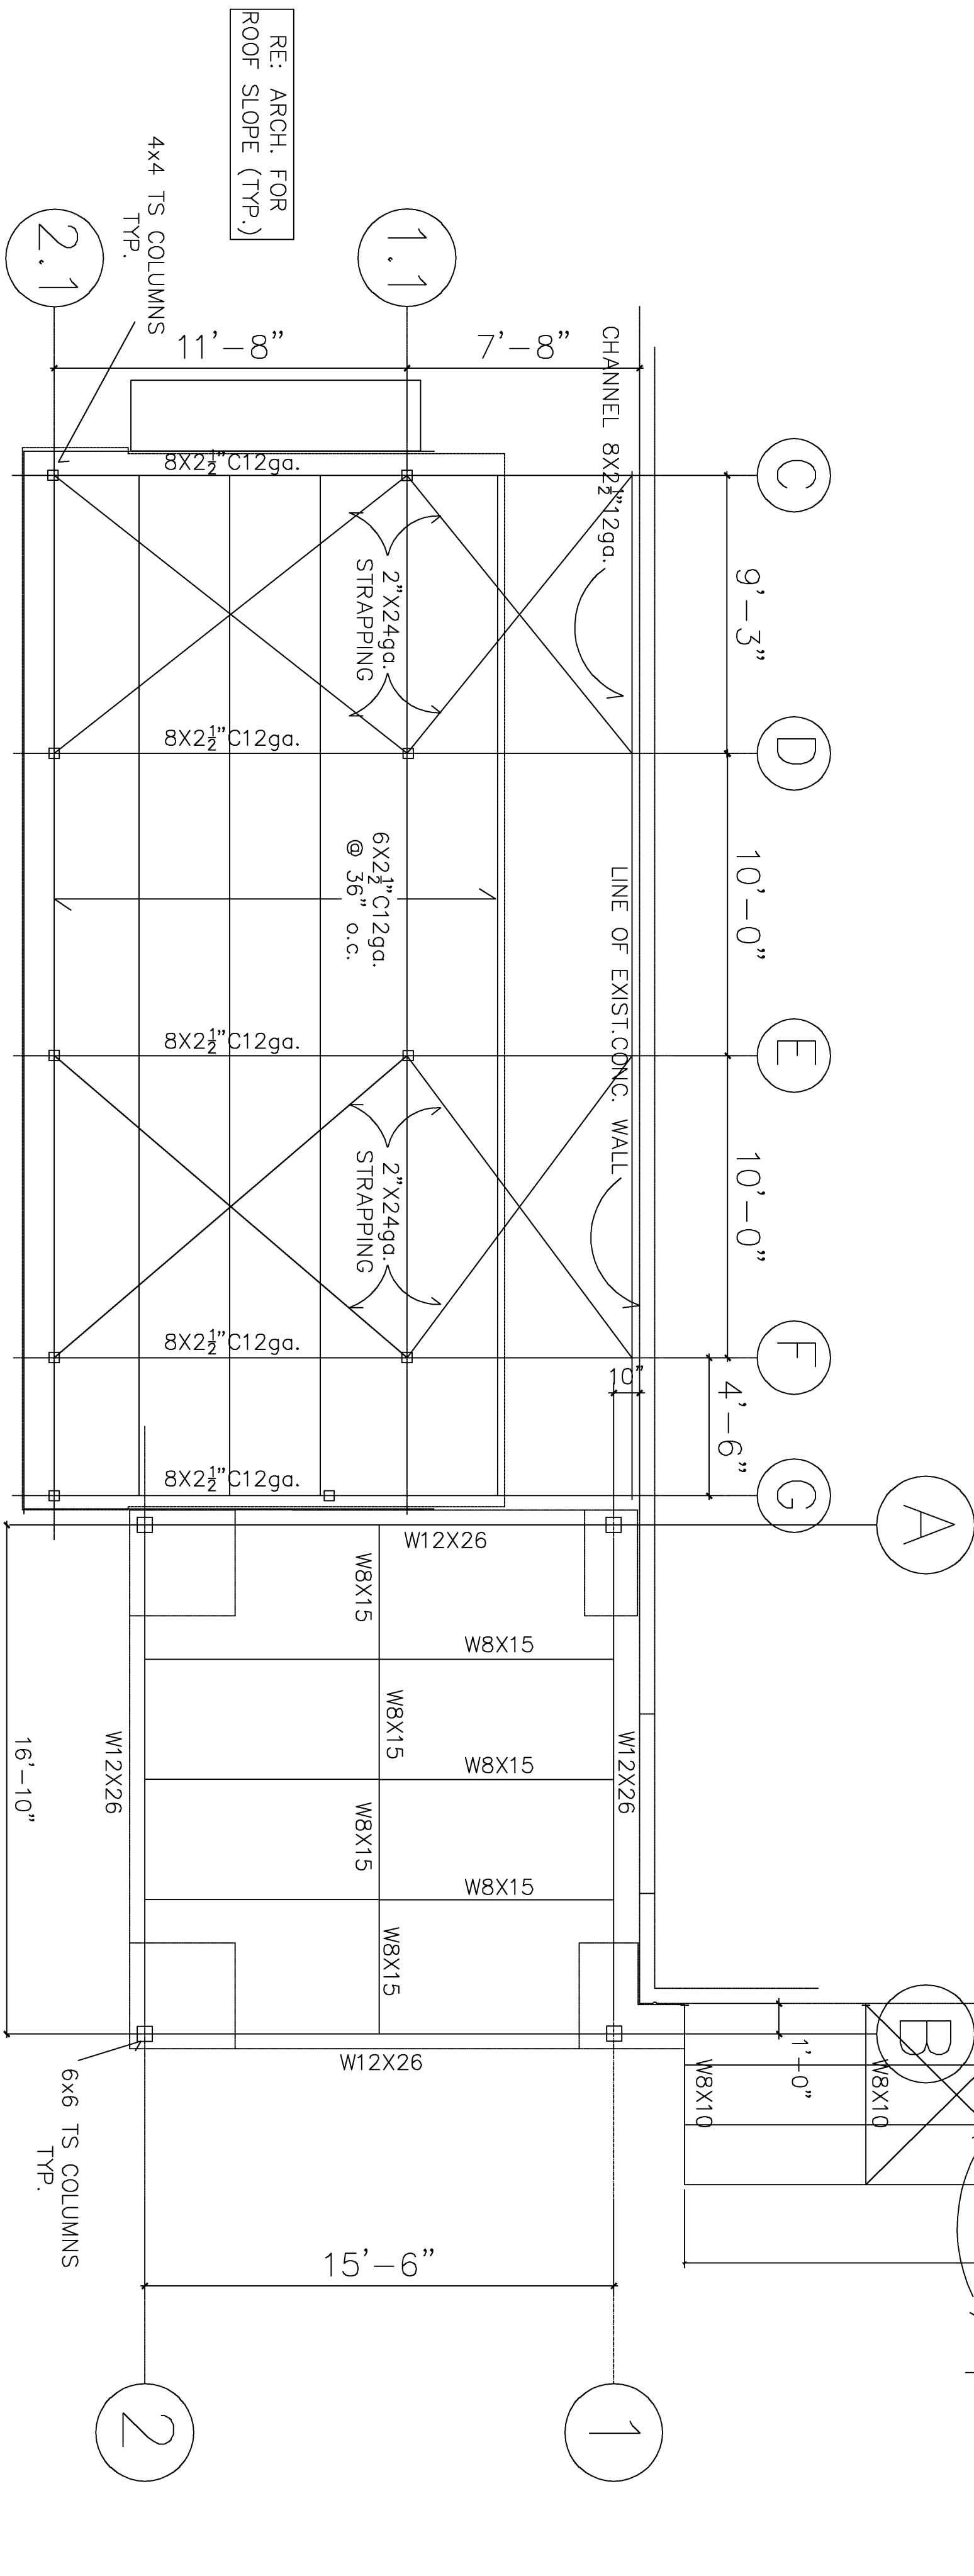

FRAMING PLAN

S2.0

JL Trevino & Associates P.L.L.C

9800 Northwest freeway, 508
Houston, Texas 77092
(281) 433-8688/(713) 957-5105
jitandassociates@gmail.com

TX FIRM # 10510

This is an original design and is solely owned by J.L. Trevino & Associates. All rights are reserved. No part of this document may be reproduced without written permission. Copyright is prohibited by law.

Print Date	
Job No.	
Sheet Name	
Scale	
Sheet Number	