

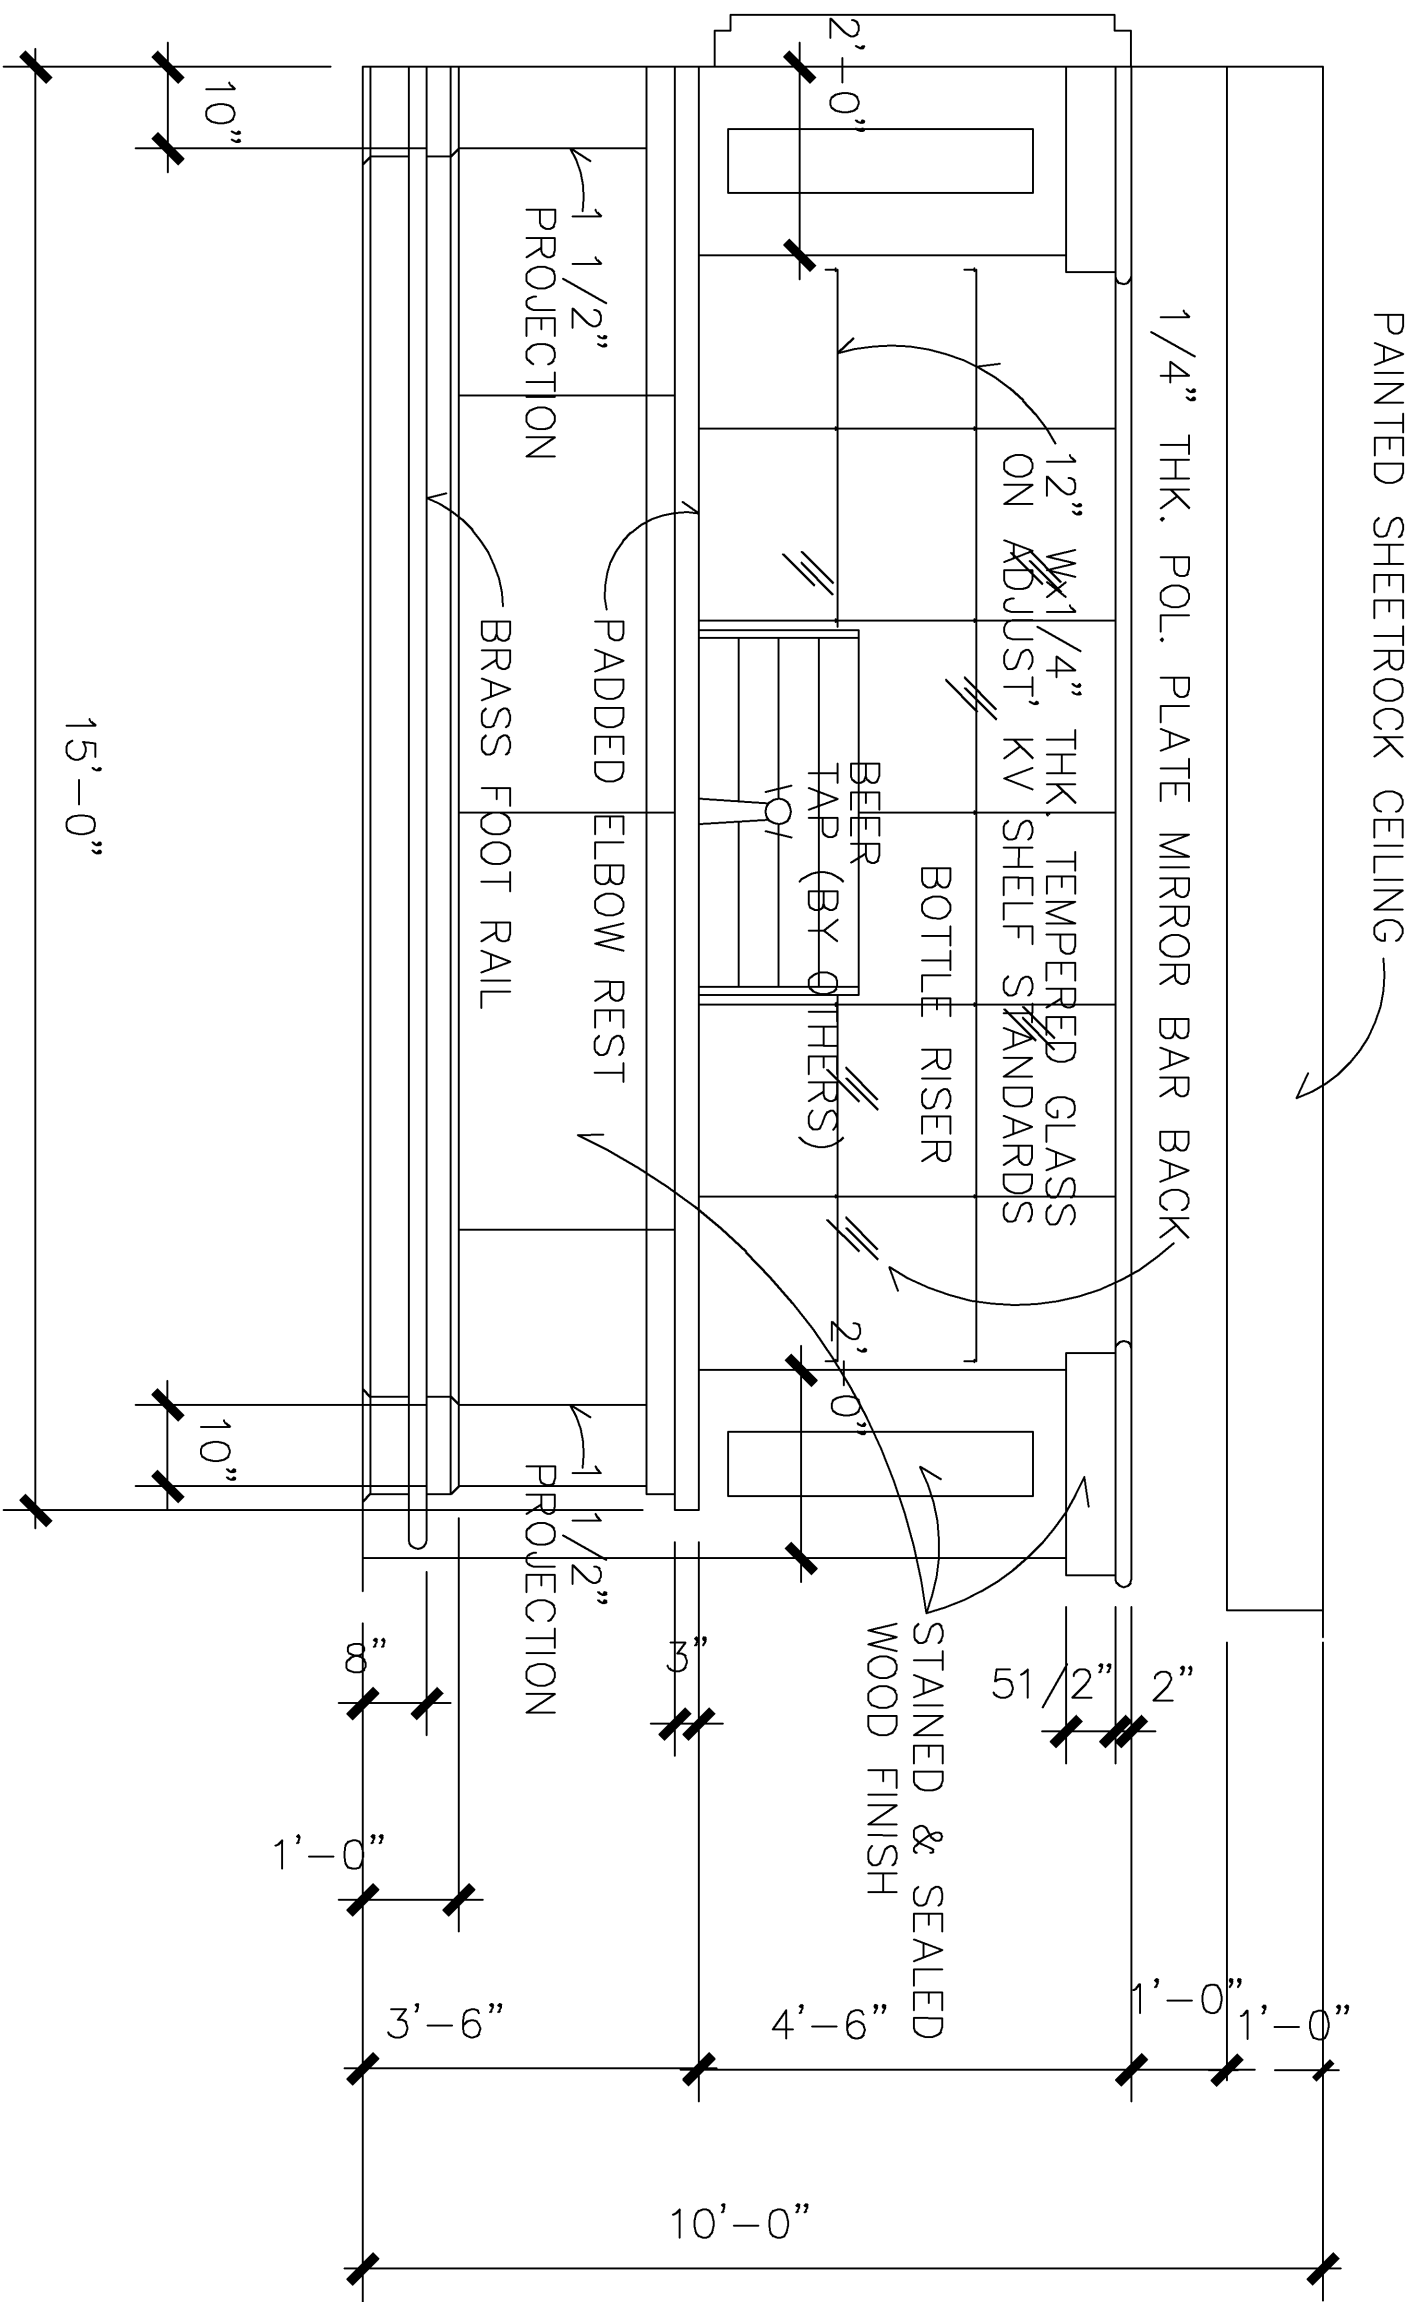


Demeris Barbecue

1702 West Loop North
Houston, Texas 77092

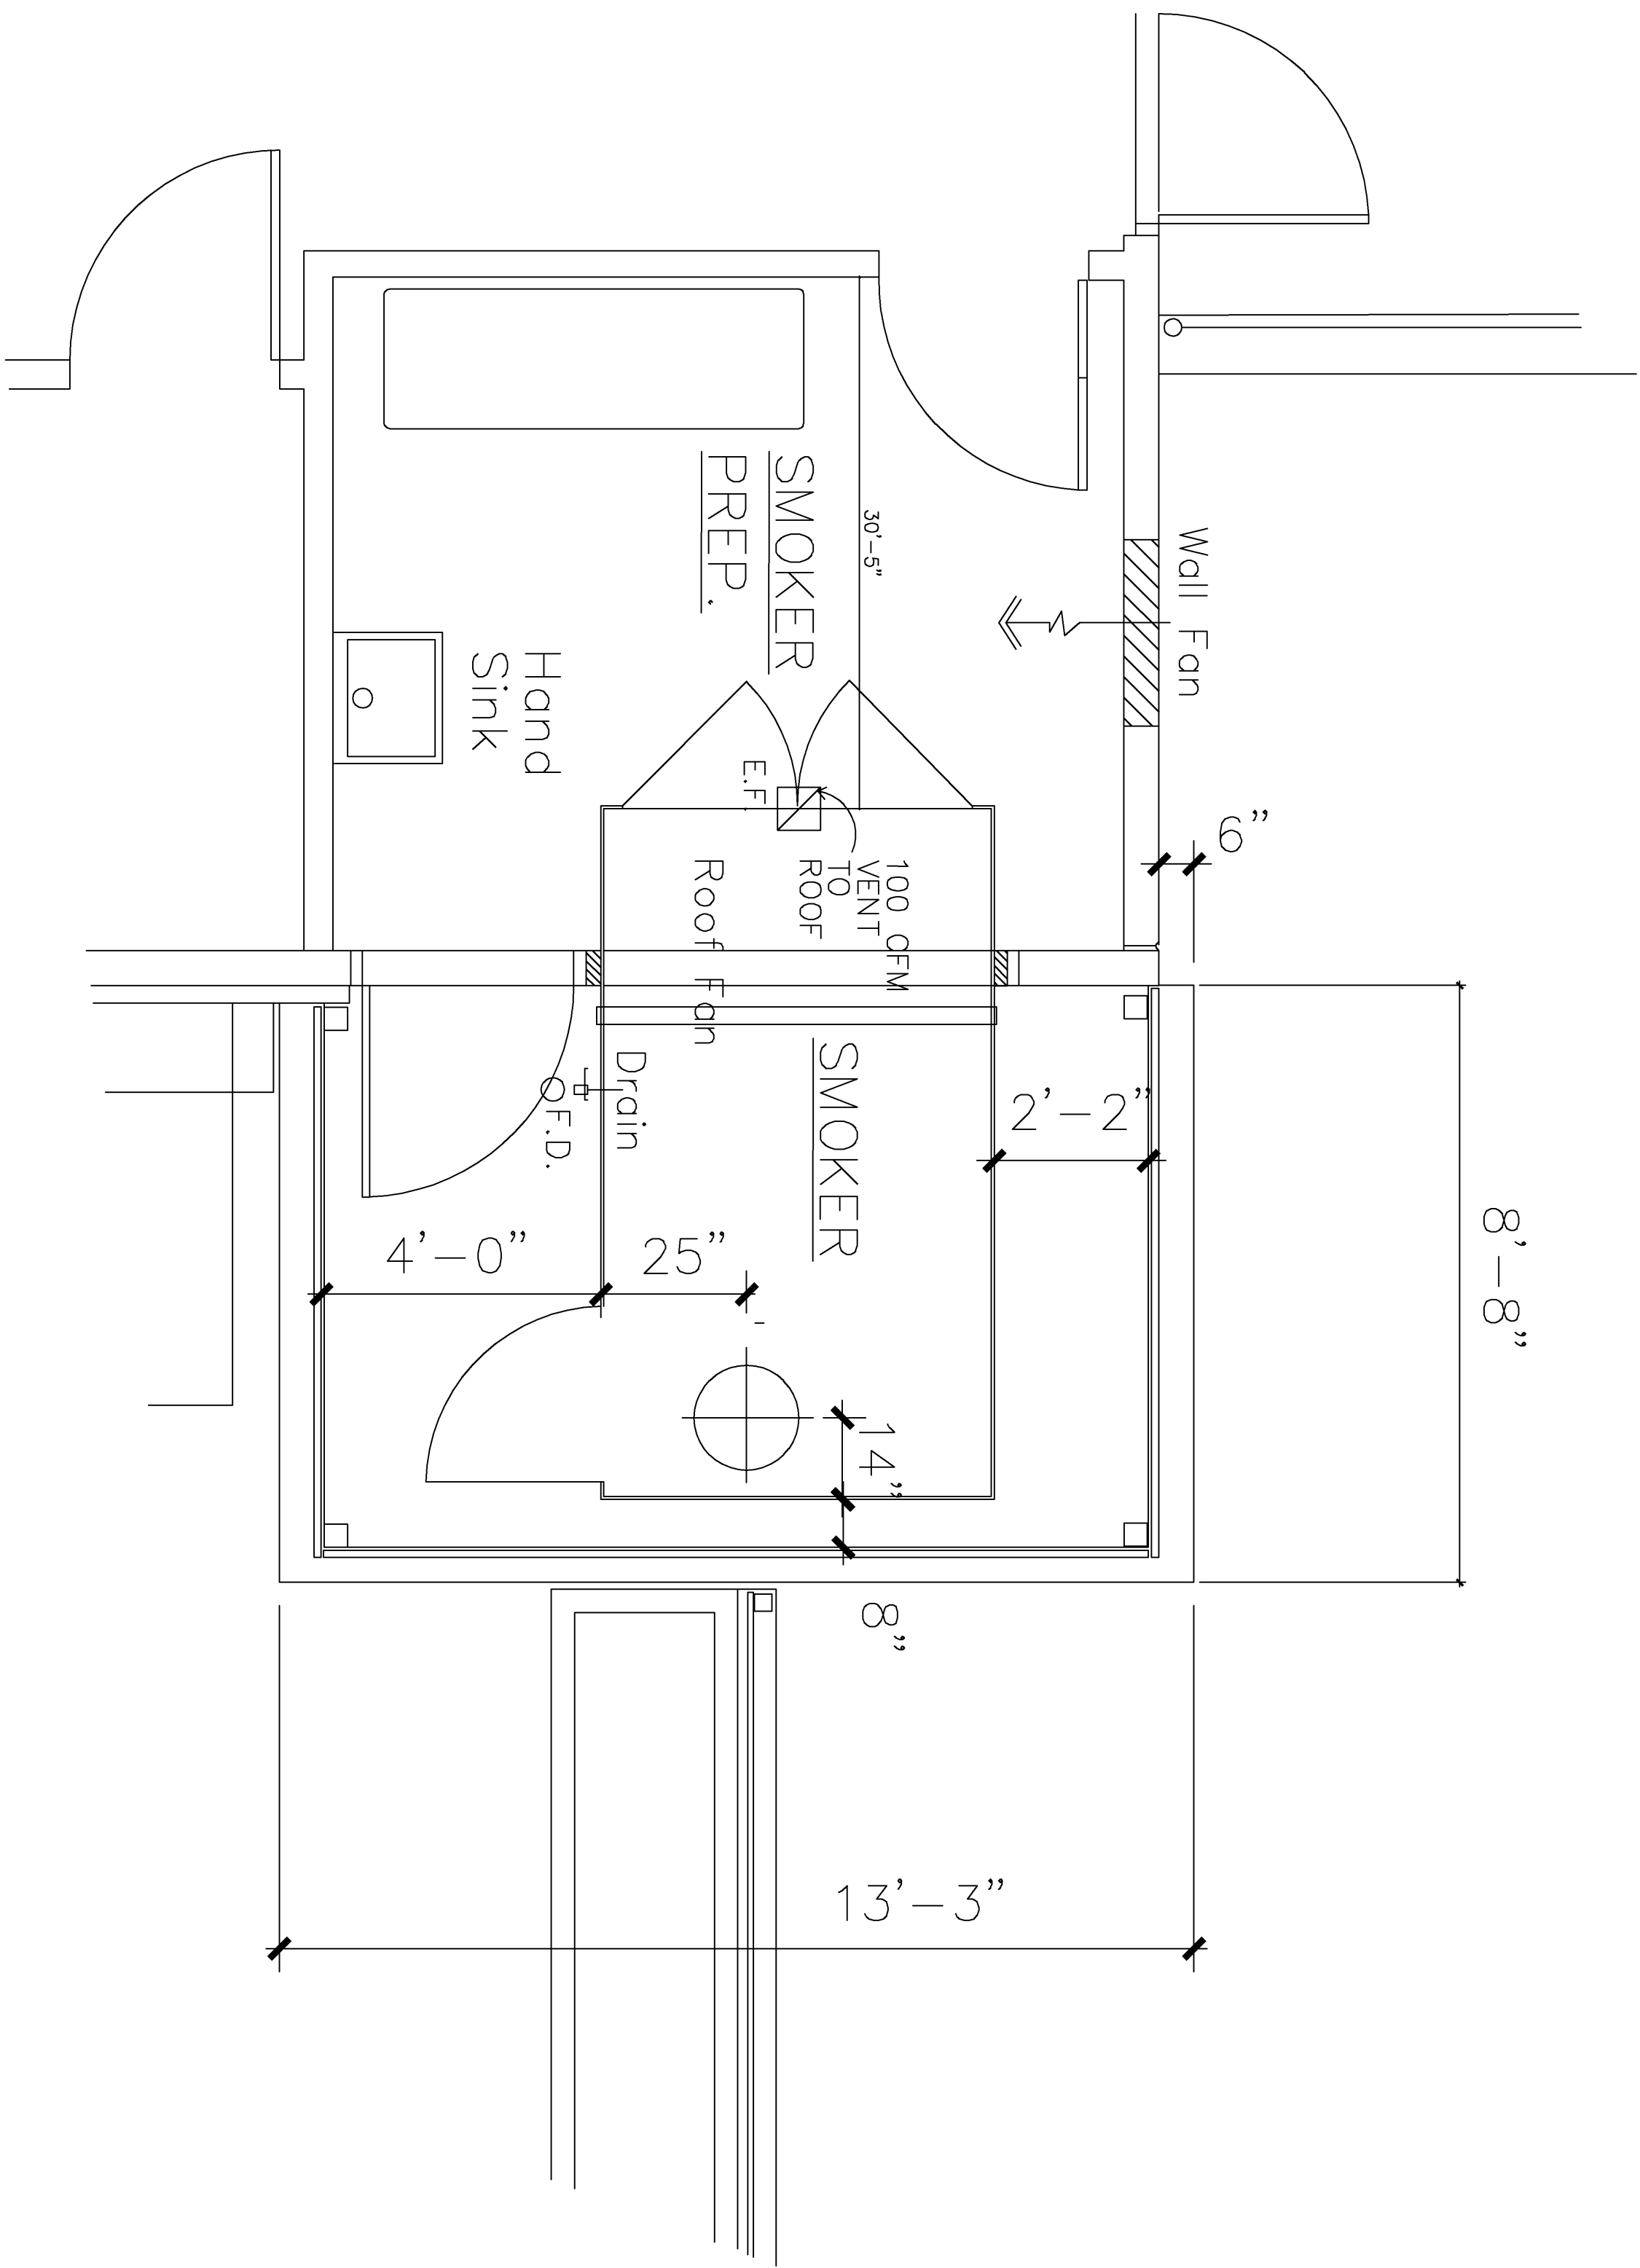

BAR NOTES:
1. ALL UNDER BAR VERTICAL SURFACES TO BE F.R.P. CLAD w/ ALL PANEL ACCESSORIES.

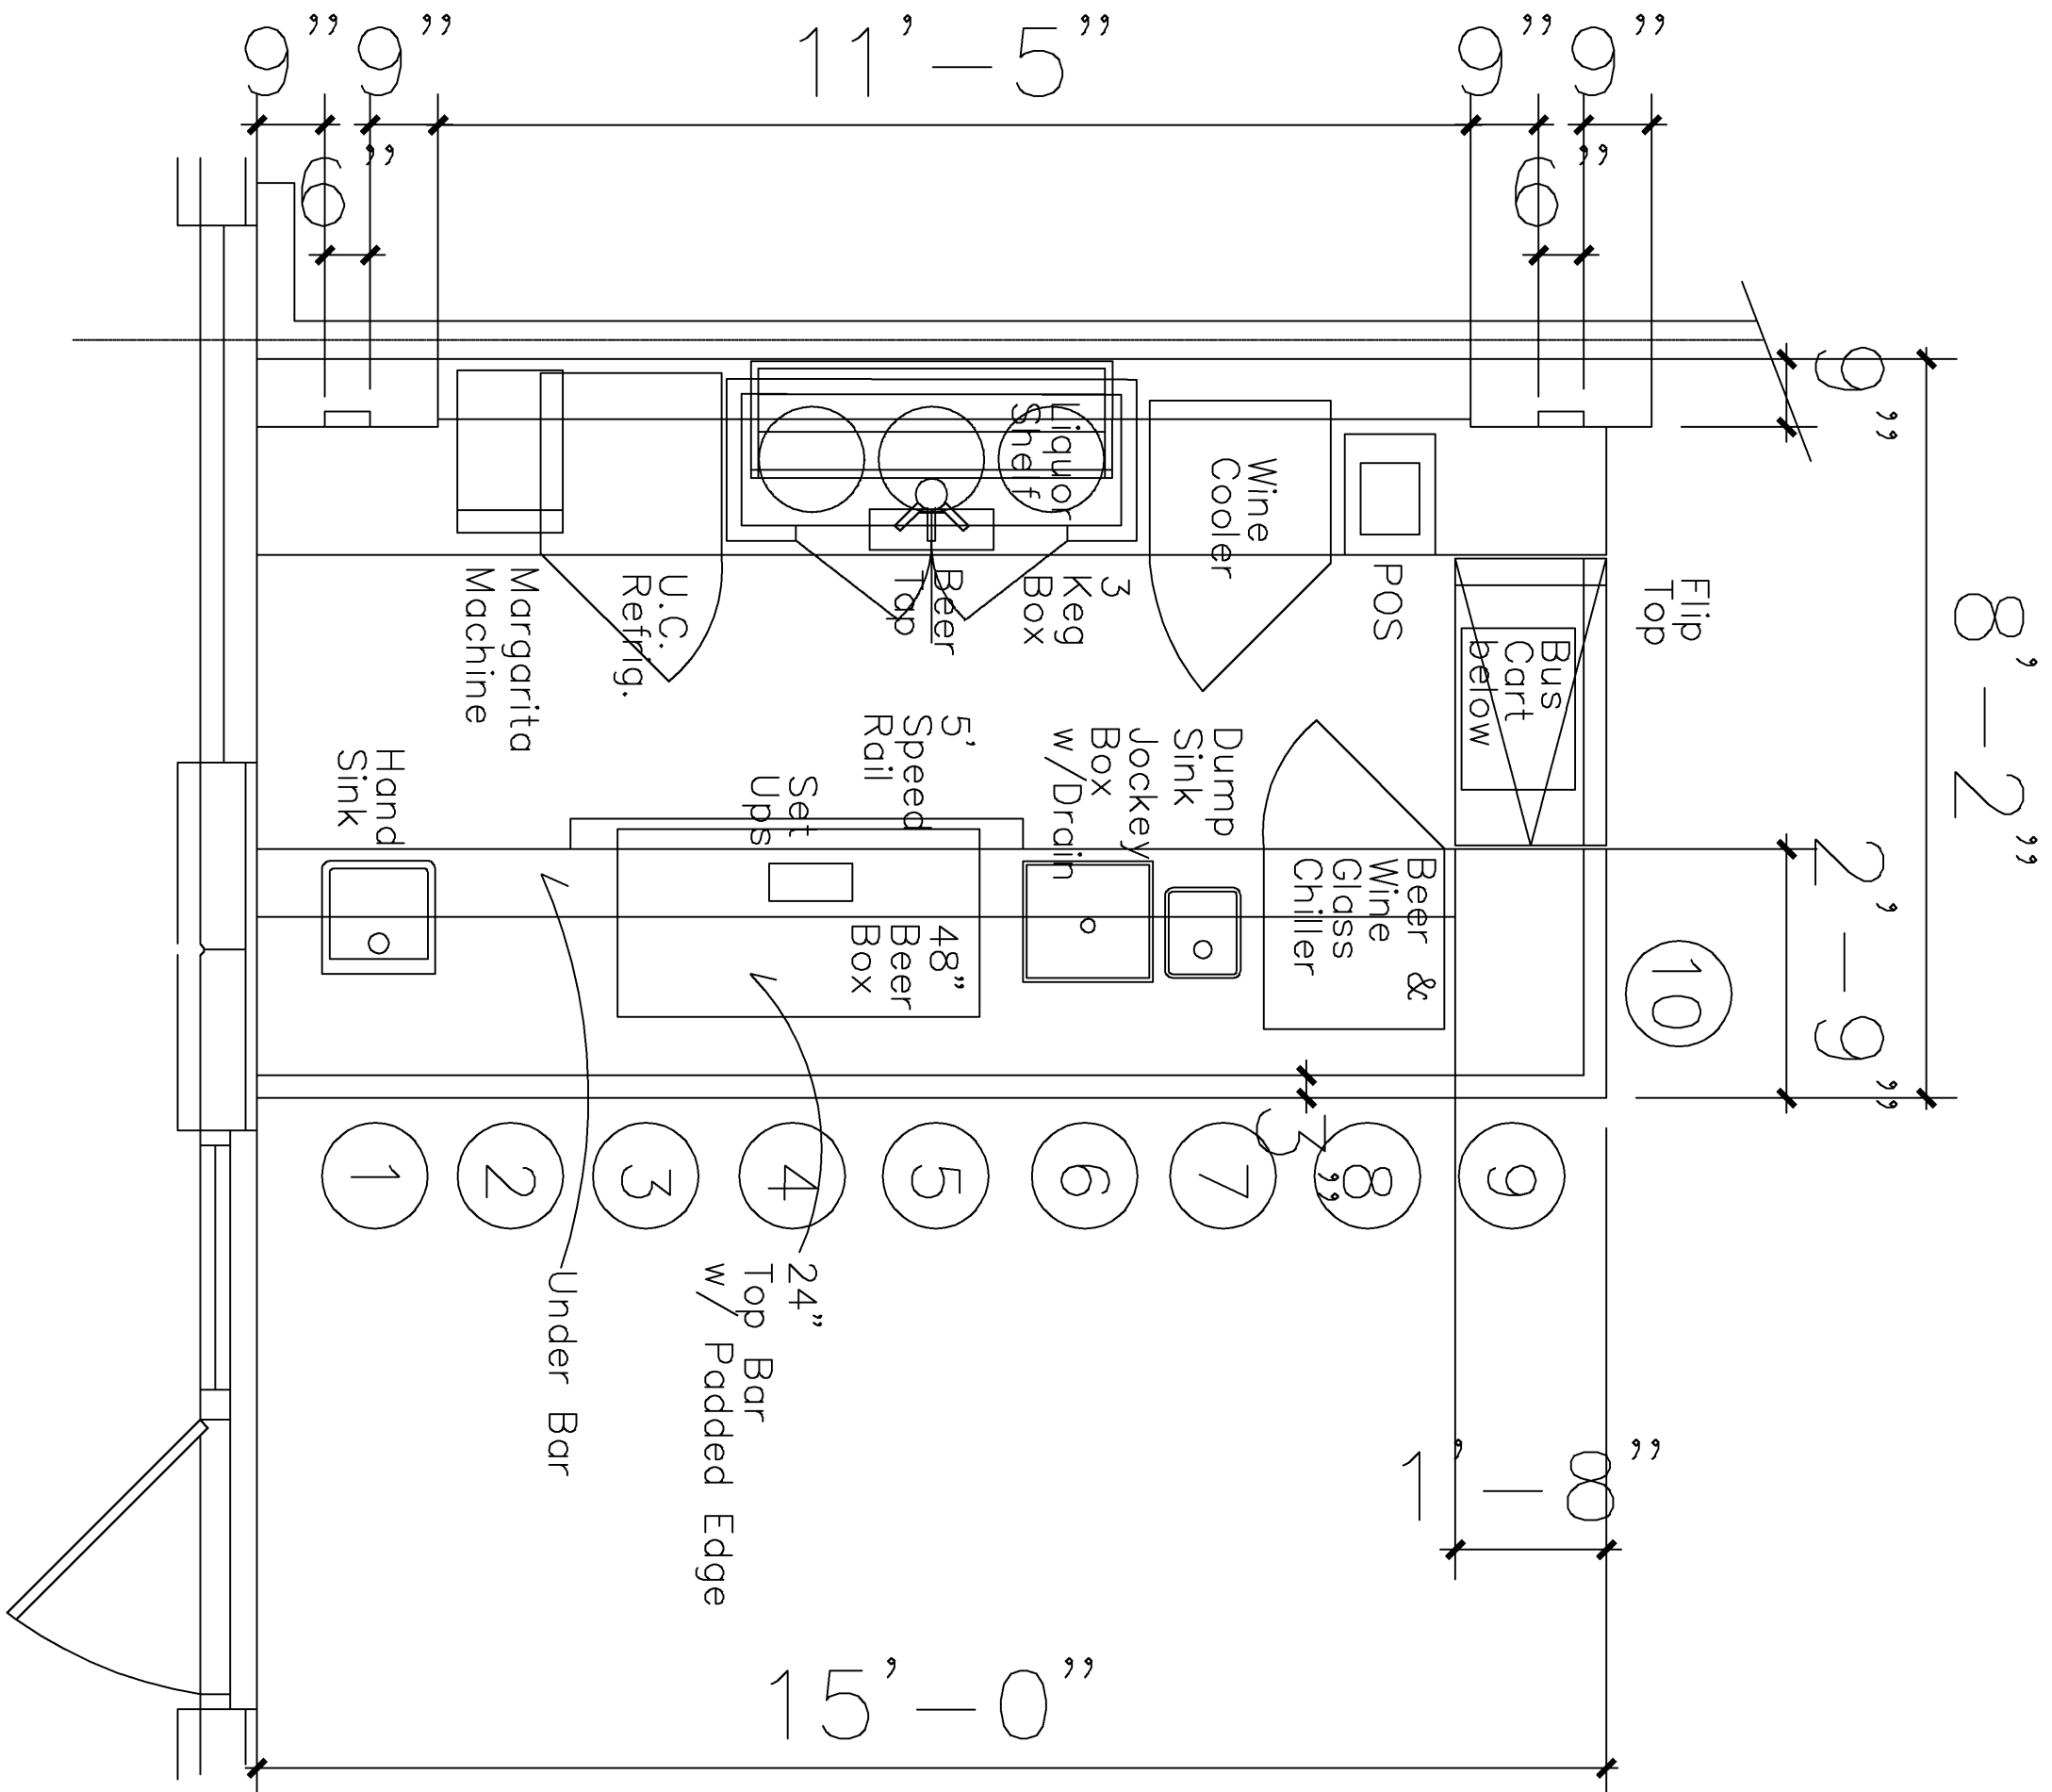

THESE DRAWINGS ARE INSTRUMENTS OF SERVICE AND NOT BE LOANED, REPRODUCED, COPIED, OR USED FOR ANY OTHER PURPOSE WITHOUT THE WRITTEN CONSENT OF ROBERT HOOVER ARCHITECTS. © 2011 COPYRIGHT BY ROBERT HOOVER, A.I.A. ALL RIGHTS RESERVED.

ENLARGED BAR FLOOR PLAN

3/8"=1'-0"

2

ENLARGED BAR FLOOR PLAN

1/2"=1'-0"

1

FOR CONSTRUCTION

A1.2

10.10.11