


ISSUE	DATE	DESCRIPTION
	06/29/11	PERMIT / CONSTRUCTION
△	10/13/11	PERMIT / CONSTRUCTION
△	11/16/11	CITY COMMENTS

PROJECT:

CONSTRUCTION FOR
Demeris Barbecue

1702 West Loop North
Houston, Texas 77092

ENGINEER:

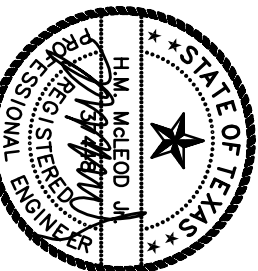


H.M. McLEOD, P.E.
4707 KERRIN ST. SUITE 8
HOUSTON, TEXAS 77056
OFFICE: (713) 861-5601
CELL: (713) 861-5604
Firm Registration:
© 2011 H.M. McLeod, P.E.
This seal shall not be used or
reproduced in whole or part in any
form or format without prior written
consent of H.M. McLeod, P.E.

DATE	6/17/11
PROJECT#	11141
SCALE	AS NOTED
DRAWN BY	
SHEET NAME:	


PLUMBING
DETAILS

SHEET NUMBER:

P-6

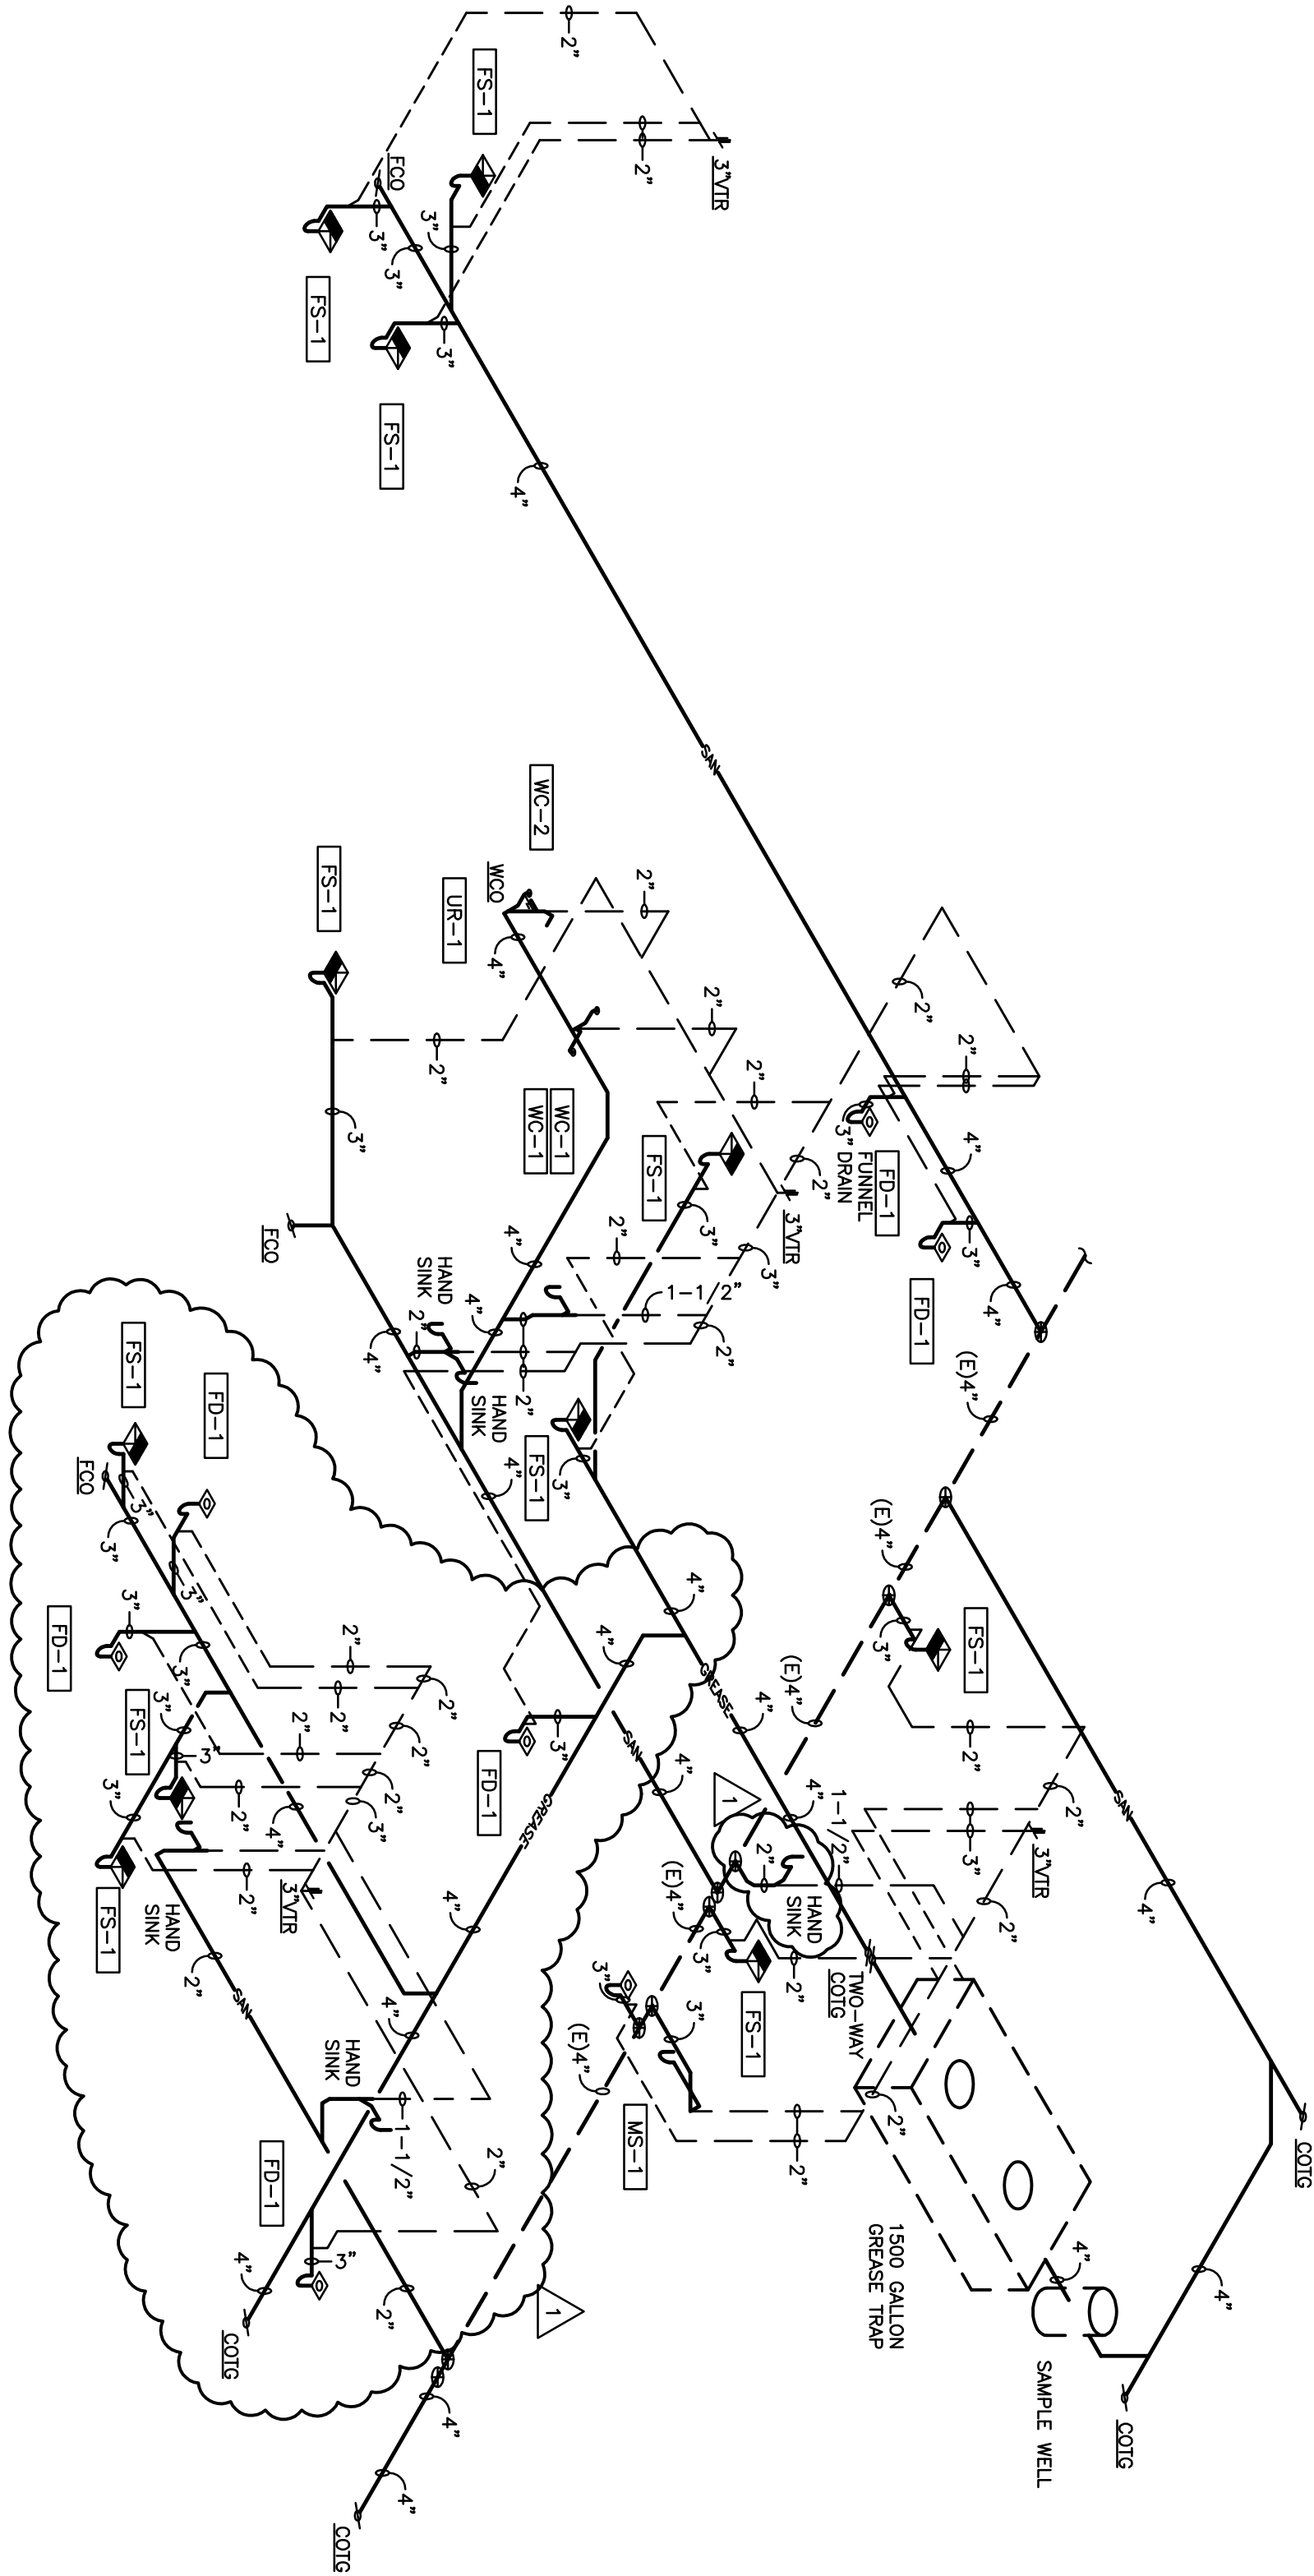

2 WATER RISER

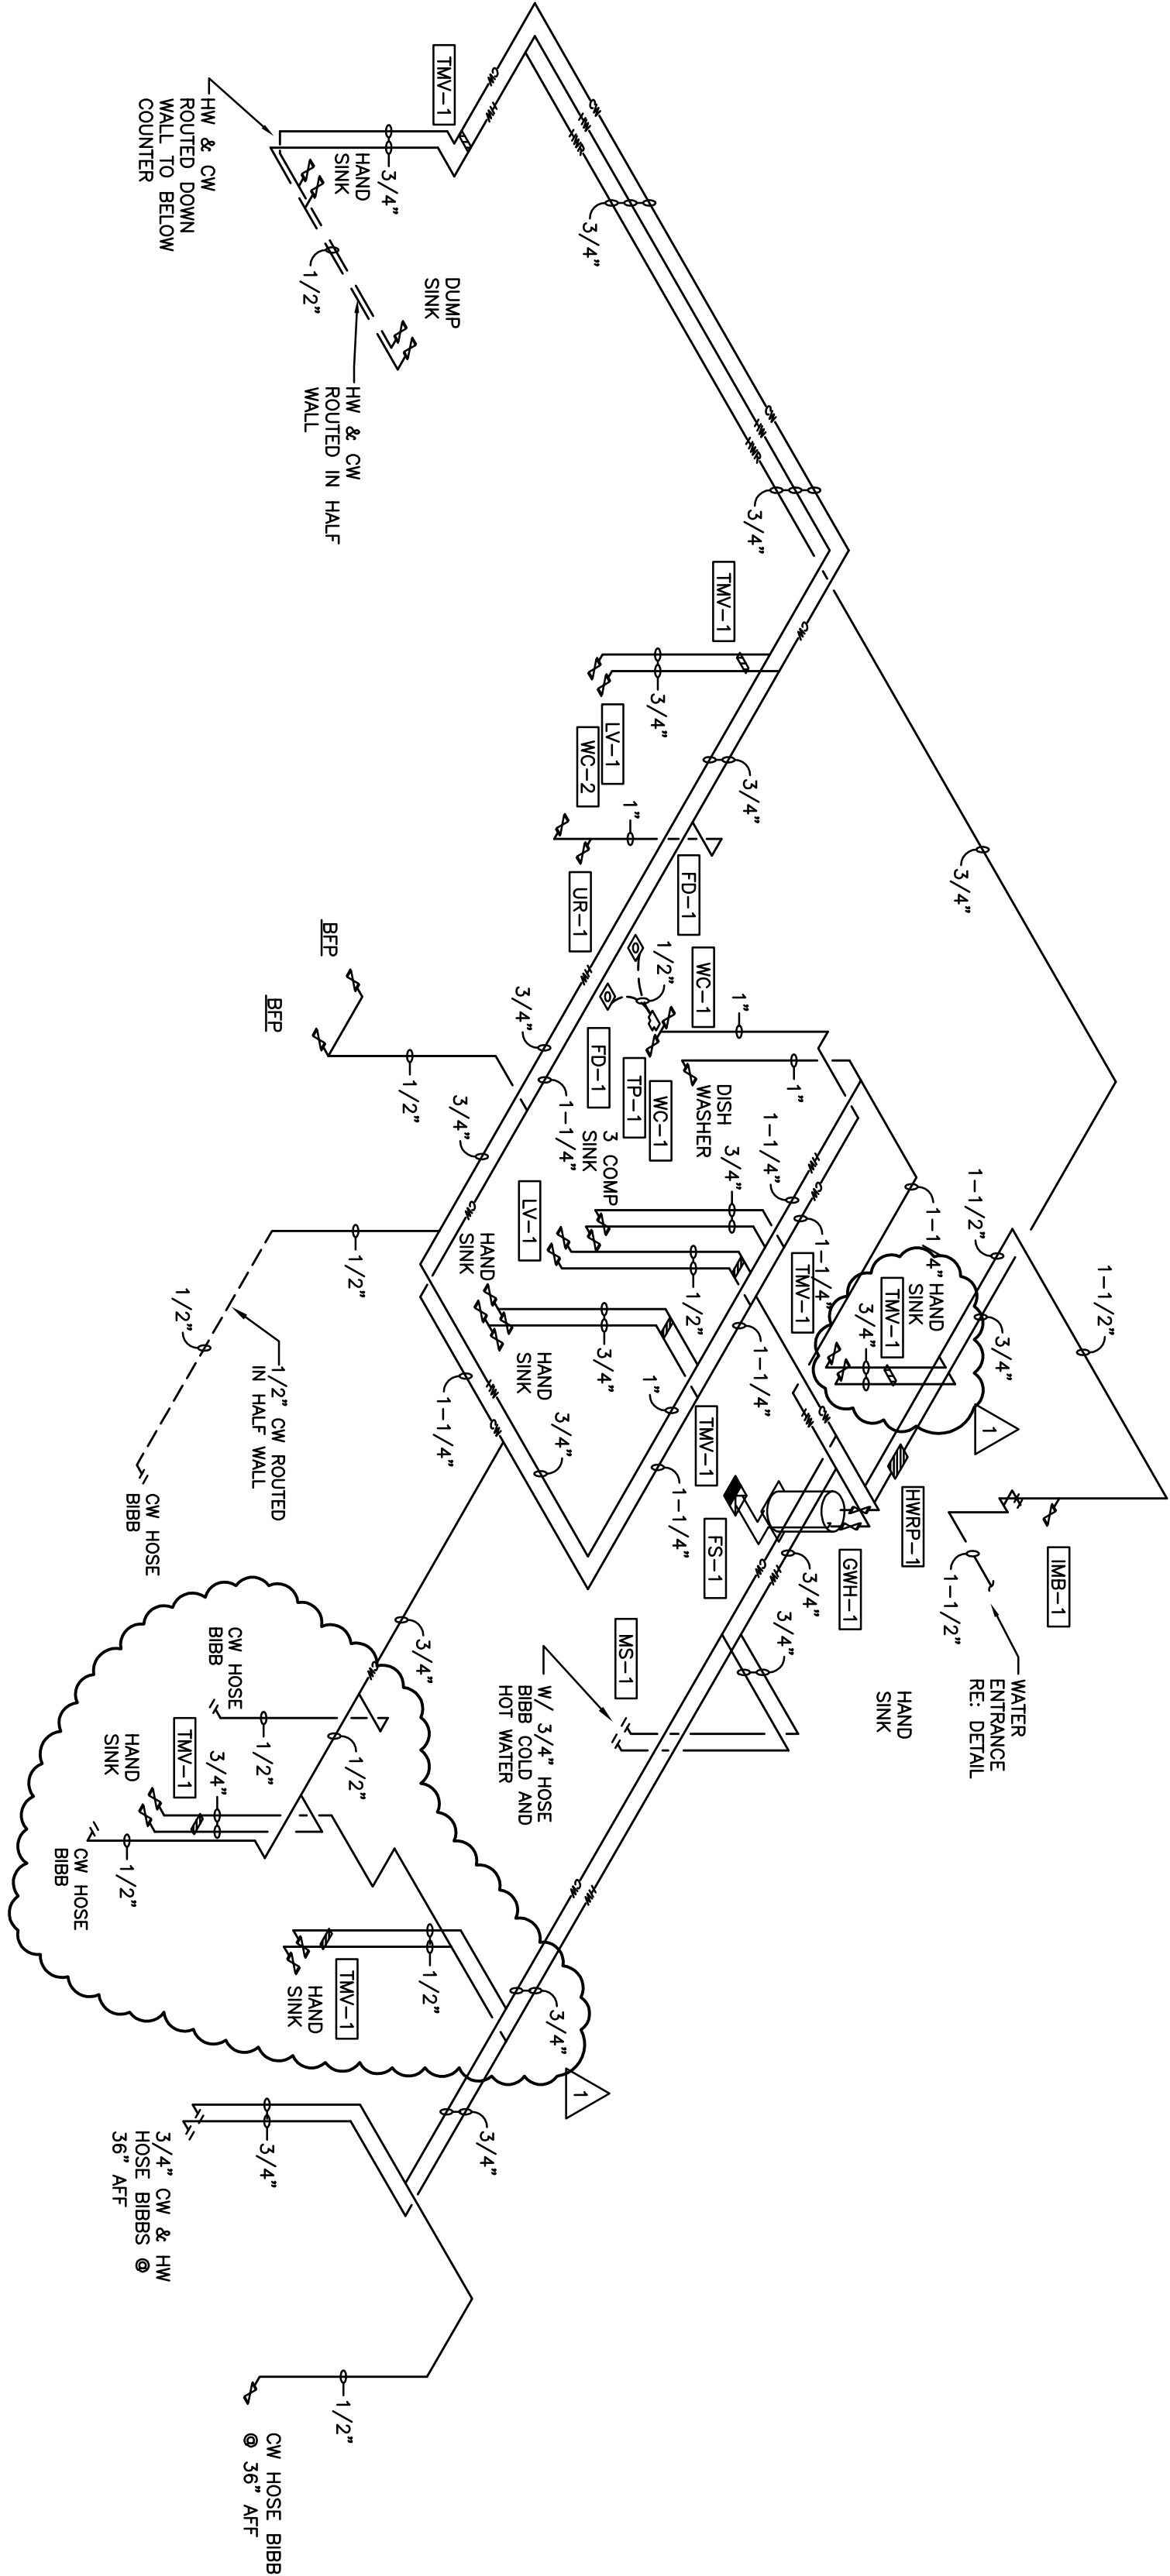

1 SANITARY SEWER AND VENT RISER