

GLASS NOTES:

ALL EXTERIOR GLASS:
TO COMPLY WITH THE
FOLLOWING SPECIFICATIONS
(AS PER CITY OF HOUSTON
ENERGY CODE)

TRANSPARENCY > 10.0% OF
EXTERIOR WALL AREA

U FACTOR = 0.70 MIN.
SHGC = .25 MAX.

NEW ALUMINUM FRAMED
FIXED GLASS,
1" TWIN GLAZED,
LOW "E" TYP.

PROTECTION FACTOR:

(G-1) @10% = 1.00
(G-2) @10% = 1.00

GLAZING SCHEDULE

SET	DESCRIPTION
1	PROVIDE PUSH / PULL PLATES, DEAD BOLT LOCK (IF L), 3 HINGES & CLOSER--20 MIN. RATED, FULL WEATHERSTRIP/G
2	PROVIDE LEVER SET (OPTNL. LOCKSEY) (L) COORD. LOCKS W/ OWNER RE: NOTE 1.
3	PROVIDE PUSH / PULL PLATES, 3 HINGES & DEADBOLT OPTNL. INSIDE LATCH (VERIFY W/ OWNER)
4	PROVIDE PUSH PLATES EA. SIDE DOUBLE ACTING SPRING HINGES (2 PER DOOR).
5	PROVIDE PUSH PLATES EA. SIDE 2 HINGES PER DOOR
6	PROVIDE PANIC HARDWARE w/KEYED ACCESS OUTSIDE. 3 HINGES PER DOOR CLOSER--20 MIN. RATED, FULL WEATHERSTRIP/G

GLAZING SCHEDULE

SET	DESCRIPTION
1	PROVIDE PUSH / PULL PLATES, DEAD BOLT LOCK (IF L), 3 HINGES & CLOSER--20 MIN. RATED, FULL WEATHERSTRIP/G
2	PROVIDE LEVER SET (OPTNL. LOCKSEY) (L) COORD. LOCKS W/ OWNER RE: NOTE 1.
3	PROVIDE PUSH / PULL PLATES, 3 HINGES & DEADBOLT OPTNL. INSIDE LATCH (VERIFY W/ OWNER)
4	PROVIDE PUSH PLATES EA. SIDE DOUBLE ACTING SPRING HINGES (2 PER DOOR).
5	PROVIDE PUSH PLATES EA. SIDE 2 HINGES PER DOOR
6	PROVIDE PANIC HARDWARE w/KEYED ACCESS OUTSIDE. 3 HINGES PER DOOR CLOSER--20 MIN. RATED, FULL WEATHERSTRIP/G

DOOR SCHEDULE

RE:
PLAN
FLOOR DOOR
SWINGS

NOTE:
1. DOOR TYPES A,D&F
TO HAVE SIGNAGE:
"THIS DOOR TO
REMAIN UNLOCKED
WHEN BUILDING
IS OCCUPIED"
LETTERS TO BE
1" HIGH.

2. "L" INDICATES LOCK.

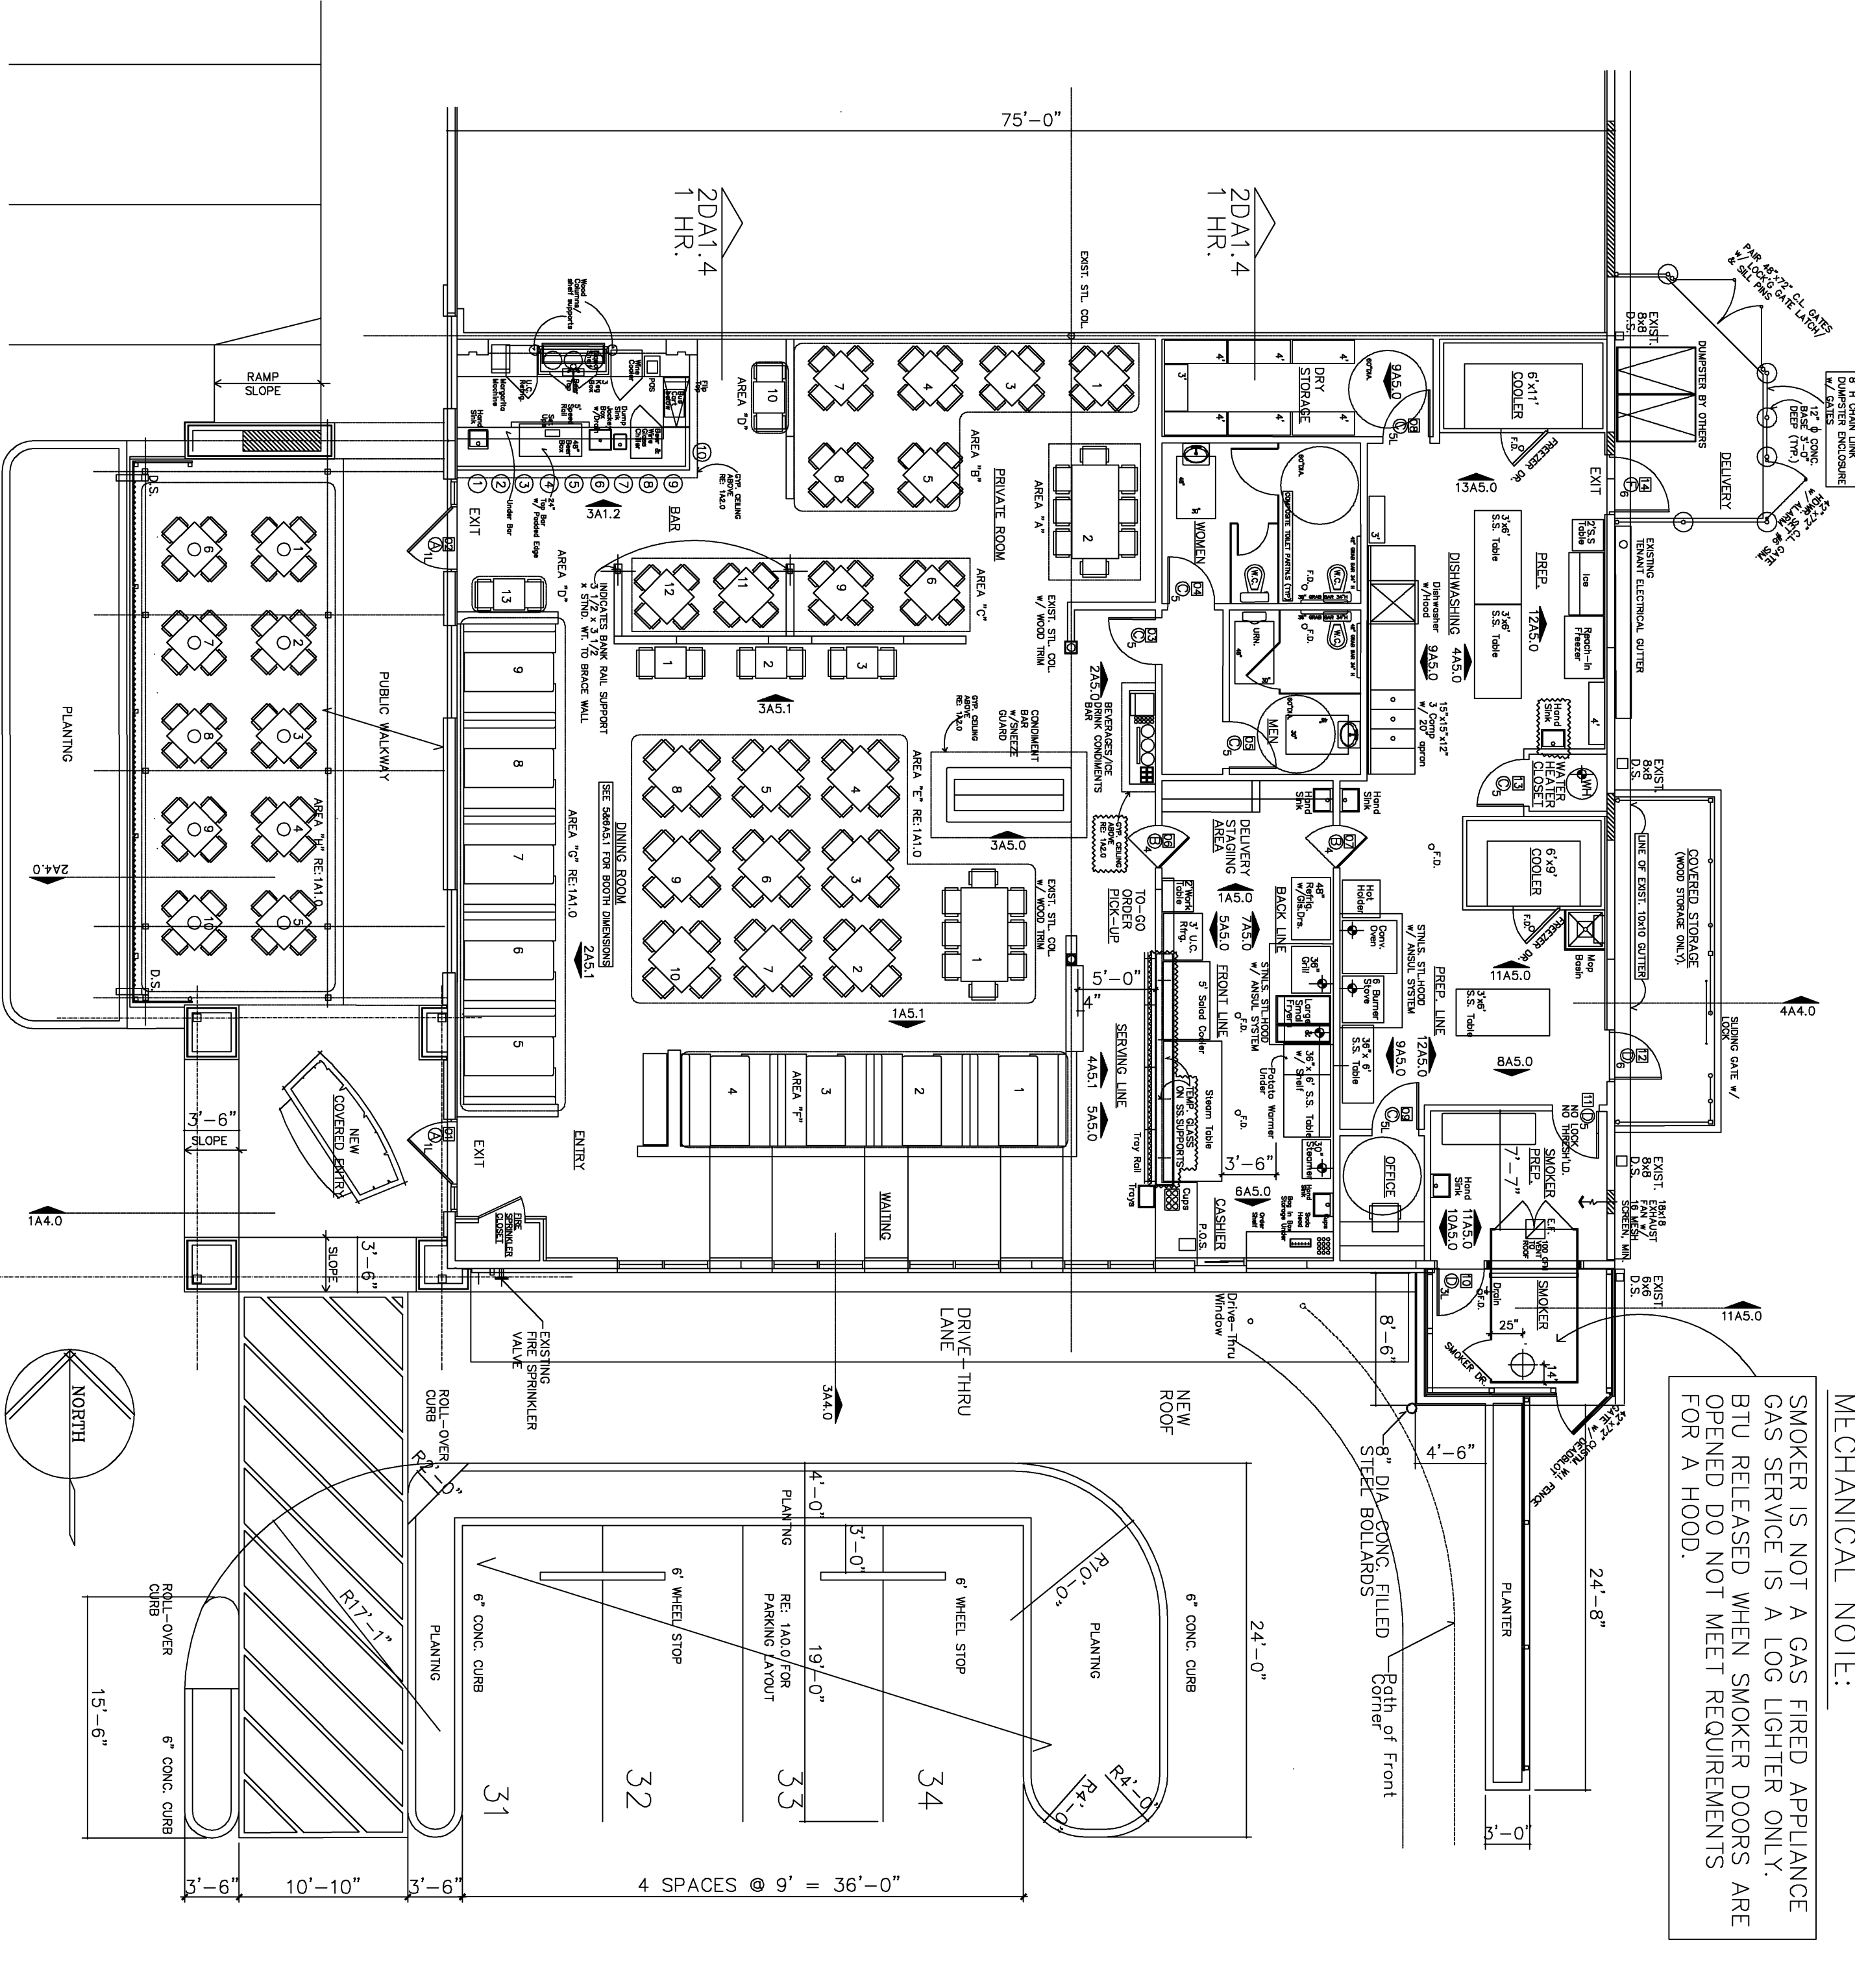
3. "R" DOOR NO.
(A) HARDWARE SET
LOCK

4. "L" DOOR NO.
(A) HARDWARE SET
LOCK

5. (SL. IF LOCK)

6. NO LOCK
PROVIDE
FLOOR SWEEP

PROVIDE SIGNAGE:
"THIS DOOR TO REMAIN UNLOCKED
WHEN BUILDING IS OCCUPIED"
IN LETTERS 1 INCH HIGH ON
CONTRASTING BACKGROUND.

<p>THESE DRAWINGS ARE THE PROPERTY OF ROBERT HOOVER, A.I.A. ALL RIGHTS ARE RESERVED. NO PART OF THIS DOCUMENT IS TO BE REPRODUCED OR TRANSMITTED IN ANY FORM OR BY ANY MEANS, ELECTRONIC OR MECHANICAL, WITHOUT PERMISSION IN WRITING FROM ROBERT HOOVER, A.I.A. ©2011 COPYRIGHT BY ROBERT HOOVER, A.I.A. ALL RIGHTS RESERVED.</p>			
	OCCUPANCY CALCULATION		
	4		
	FLOOR PLAN		
	1/8"=1'-0"	3	
	OCCUPANCY CALCULATION	4	
	CODE INFORMATION:	4	
	PLANS HAVE BEEN PREPARED ACCORDING TO THE 2006 IBC WITH HOUSTON AMENDMENTS, 2006 IFB, 2006 UMC, 2006 UPC, 2011 NEC, IECC AND ASHRAE.	THIS IS A 4474 SF. TENANT BUILD-OUT IN A PREVIOUSLY PERMITTED, FULLY SPRINKLED SHELL BUILDING. -PROJECT NUMBER UNKNOWN	OCCUPANCY: A-2