


Demeris Barbecue

1702 West Loop North  
Houston, Texas 77021

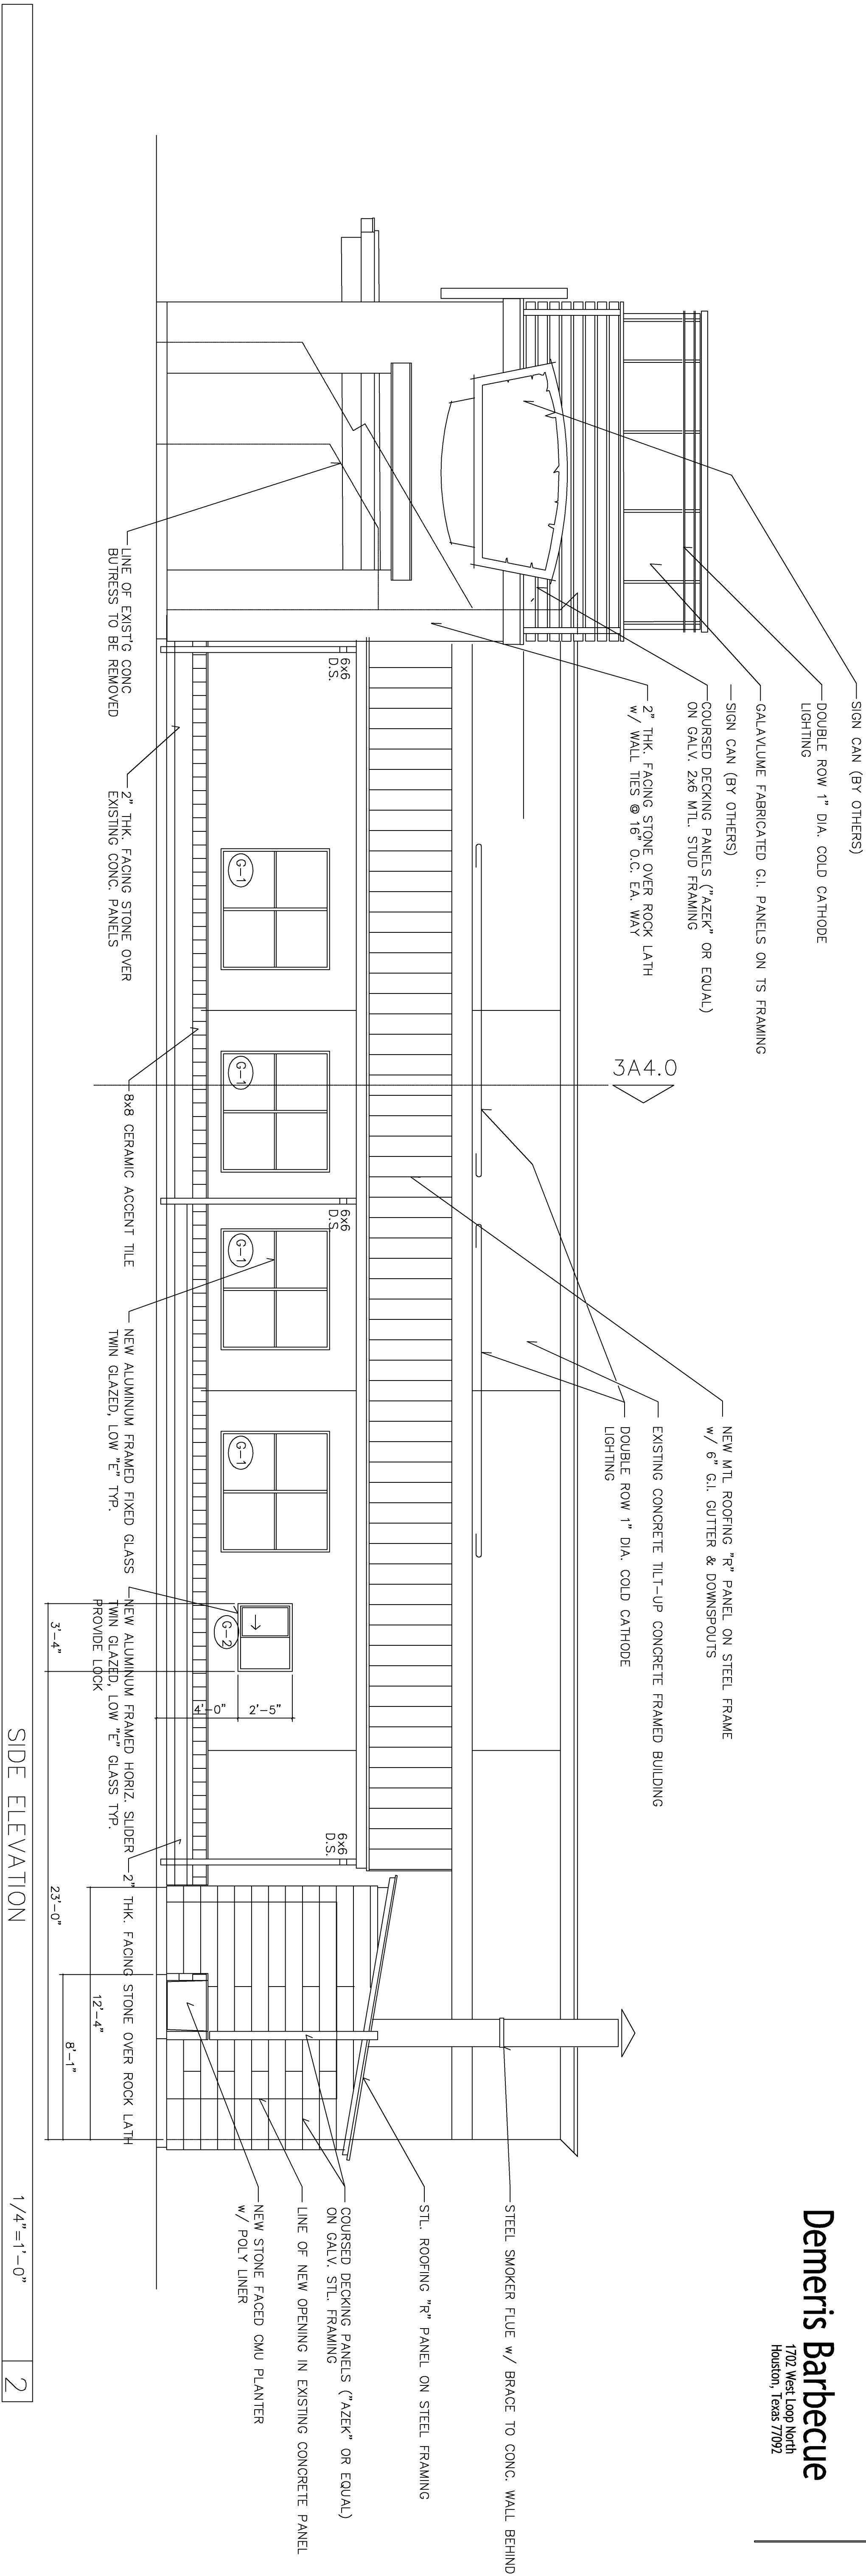

THESE DRAWINGS ARE INSTRUMENTS OF SERVICE AND ARE THE PROPERTY OF AIA. A PROFESSIONAL ARCHITECT HEREIN IS FOR USE ON THE PROJECT AND FOR THE PROJECT ONLY. IT SHALL NOT BE USED FOR ANY OTHER PROJECTS WITHOUT THE WRITTEN CONSENT OF ROBERT HOOVER, AIA. ALL RIGHTS RESERVED.

FRONT ELEVATION

3/4"=1'-0"  
FOR CONSTRUCTION

A3.0