



Demeris Barbecue

1702 West Loop North
Houston, Texas 77092

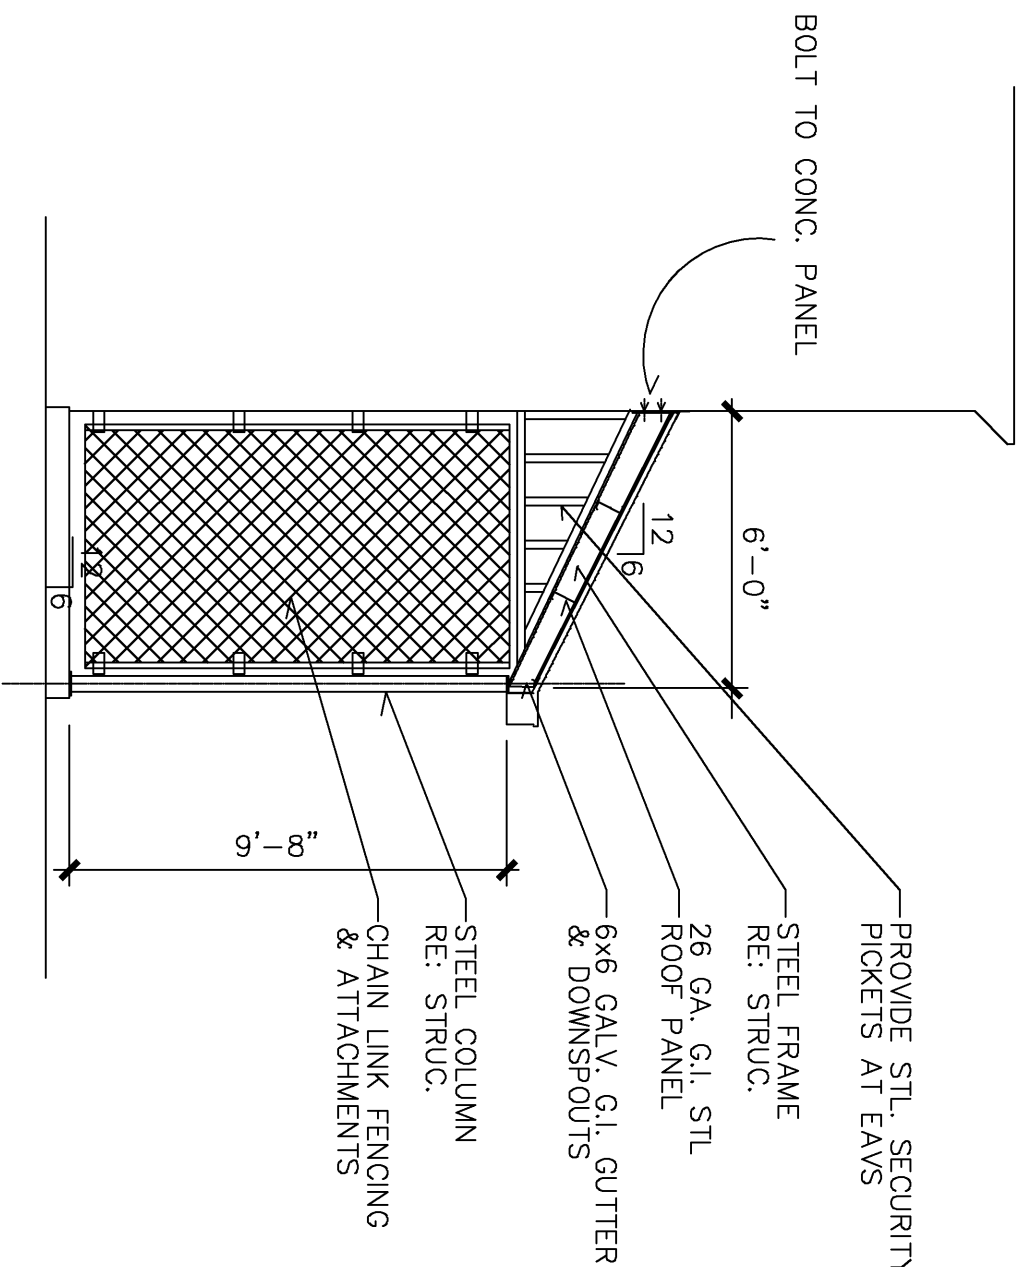


SECTION AT COVERED STORAGE

4

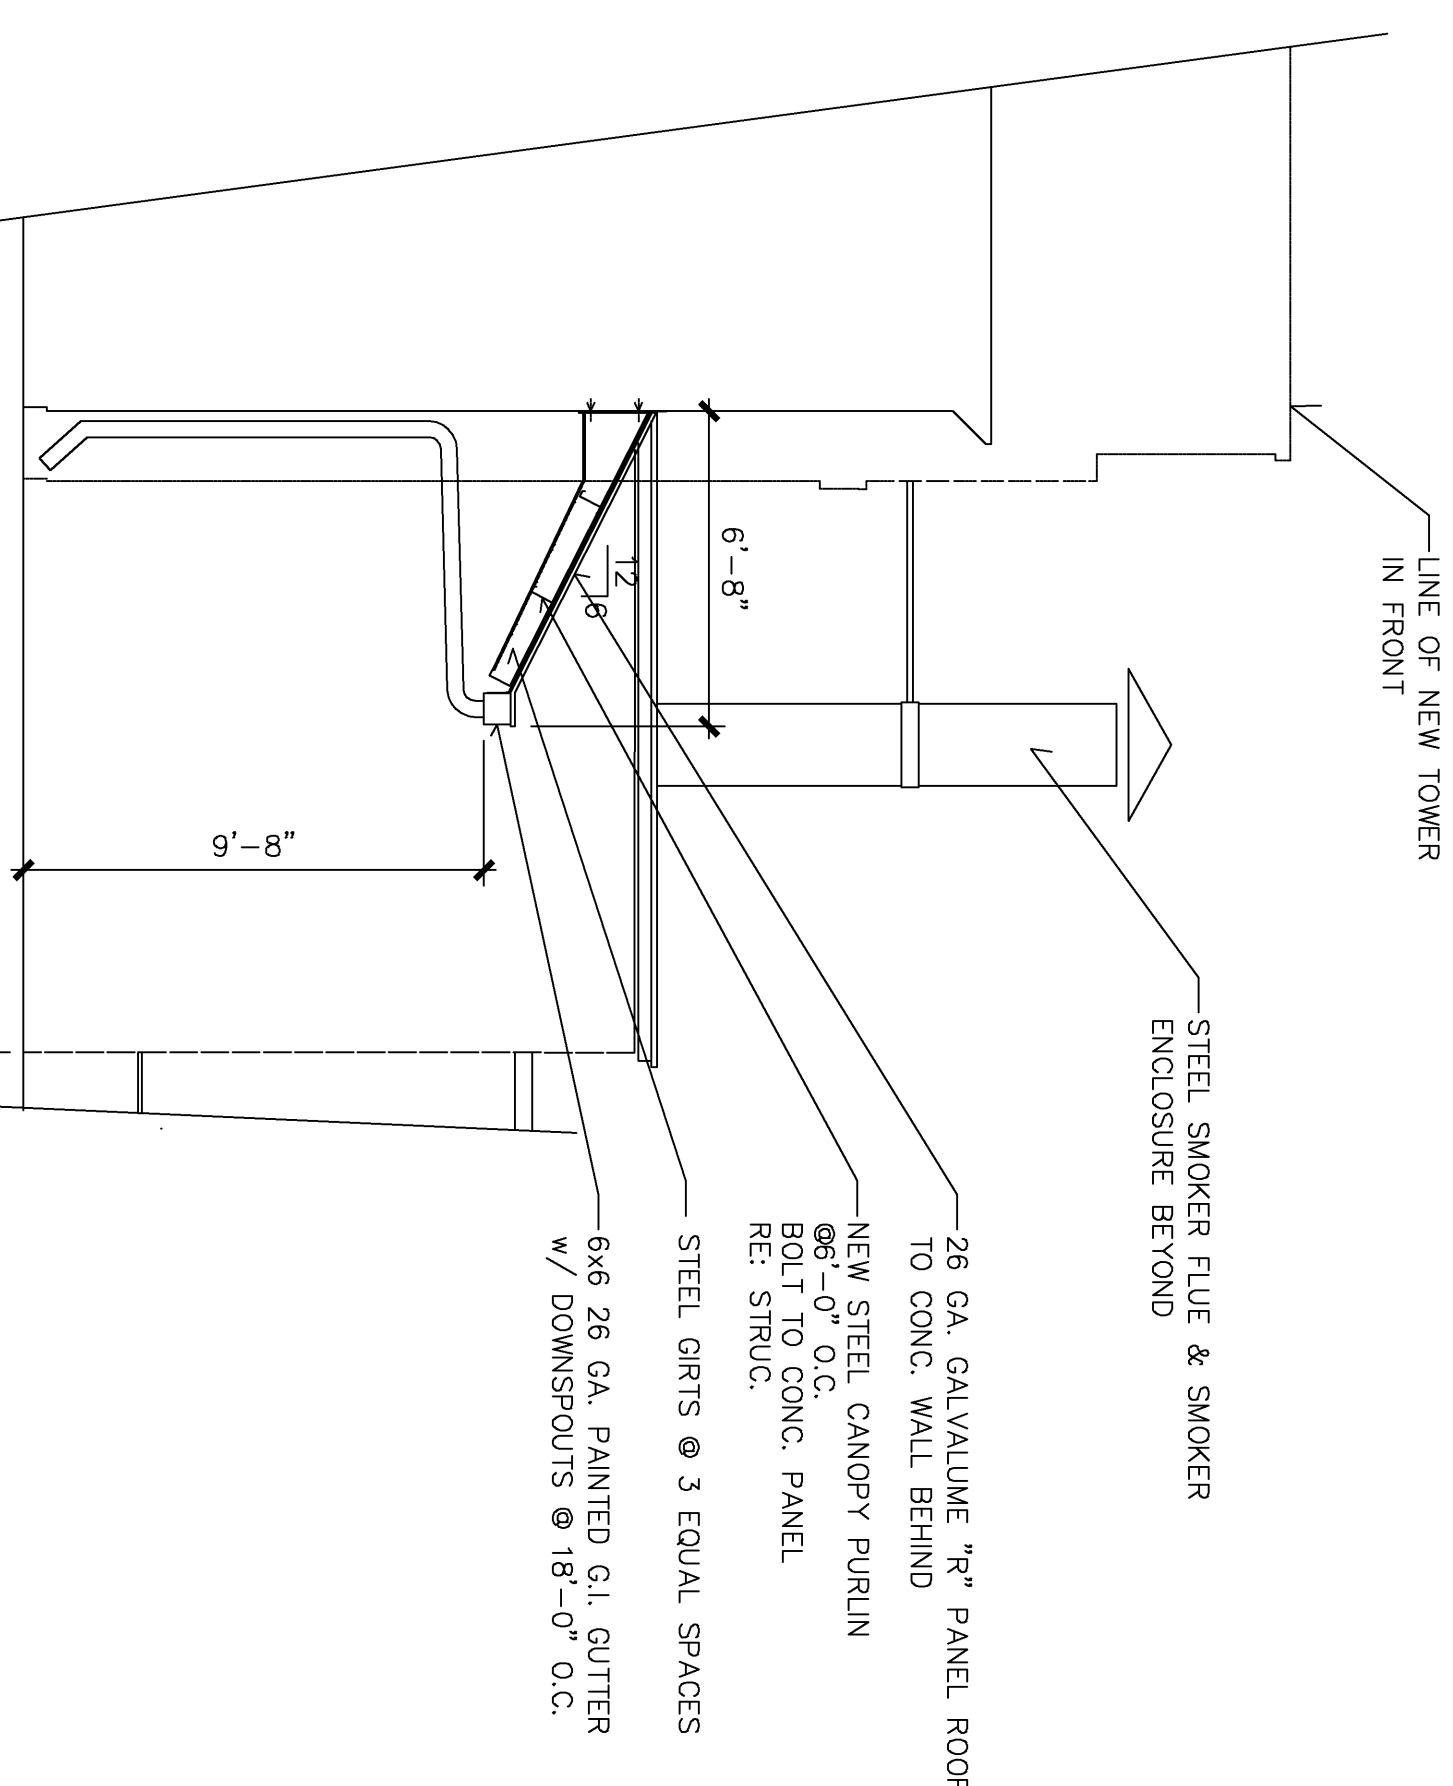


SECTION AT DRIVE-THRU CANOPY

3

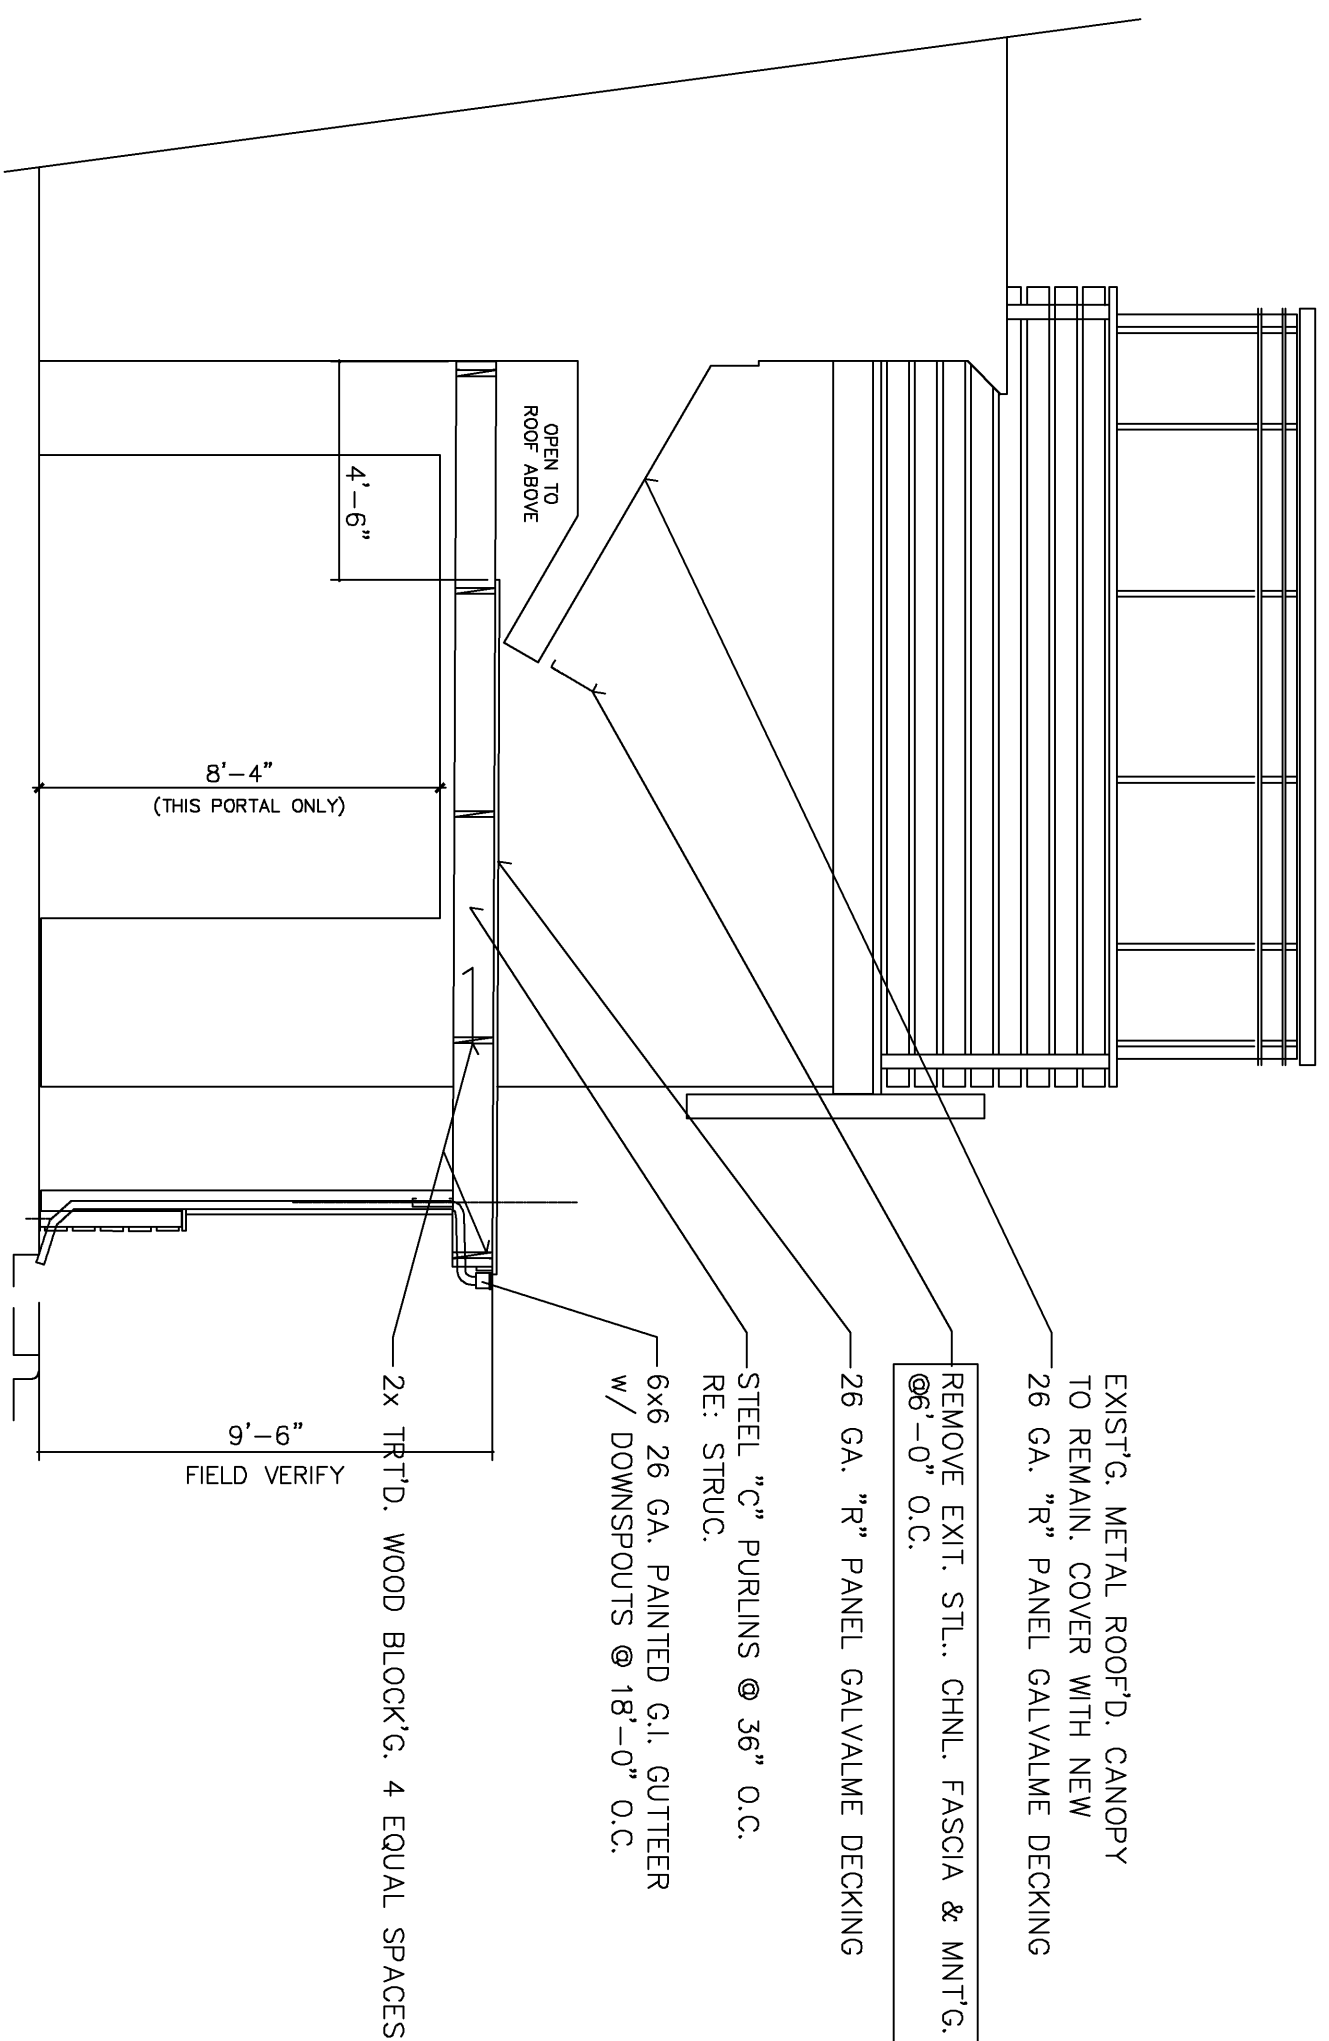

SECTION AT OUTDOOR DINING

2

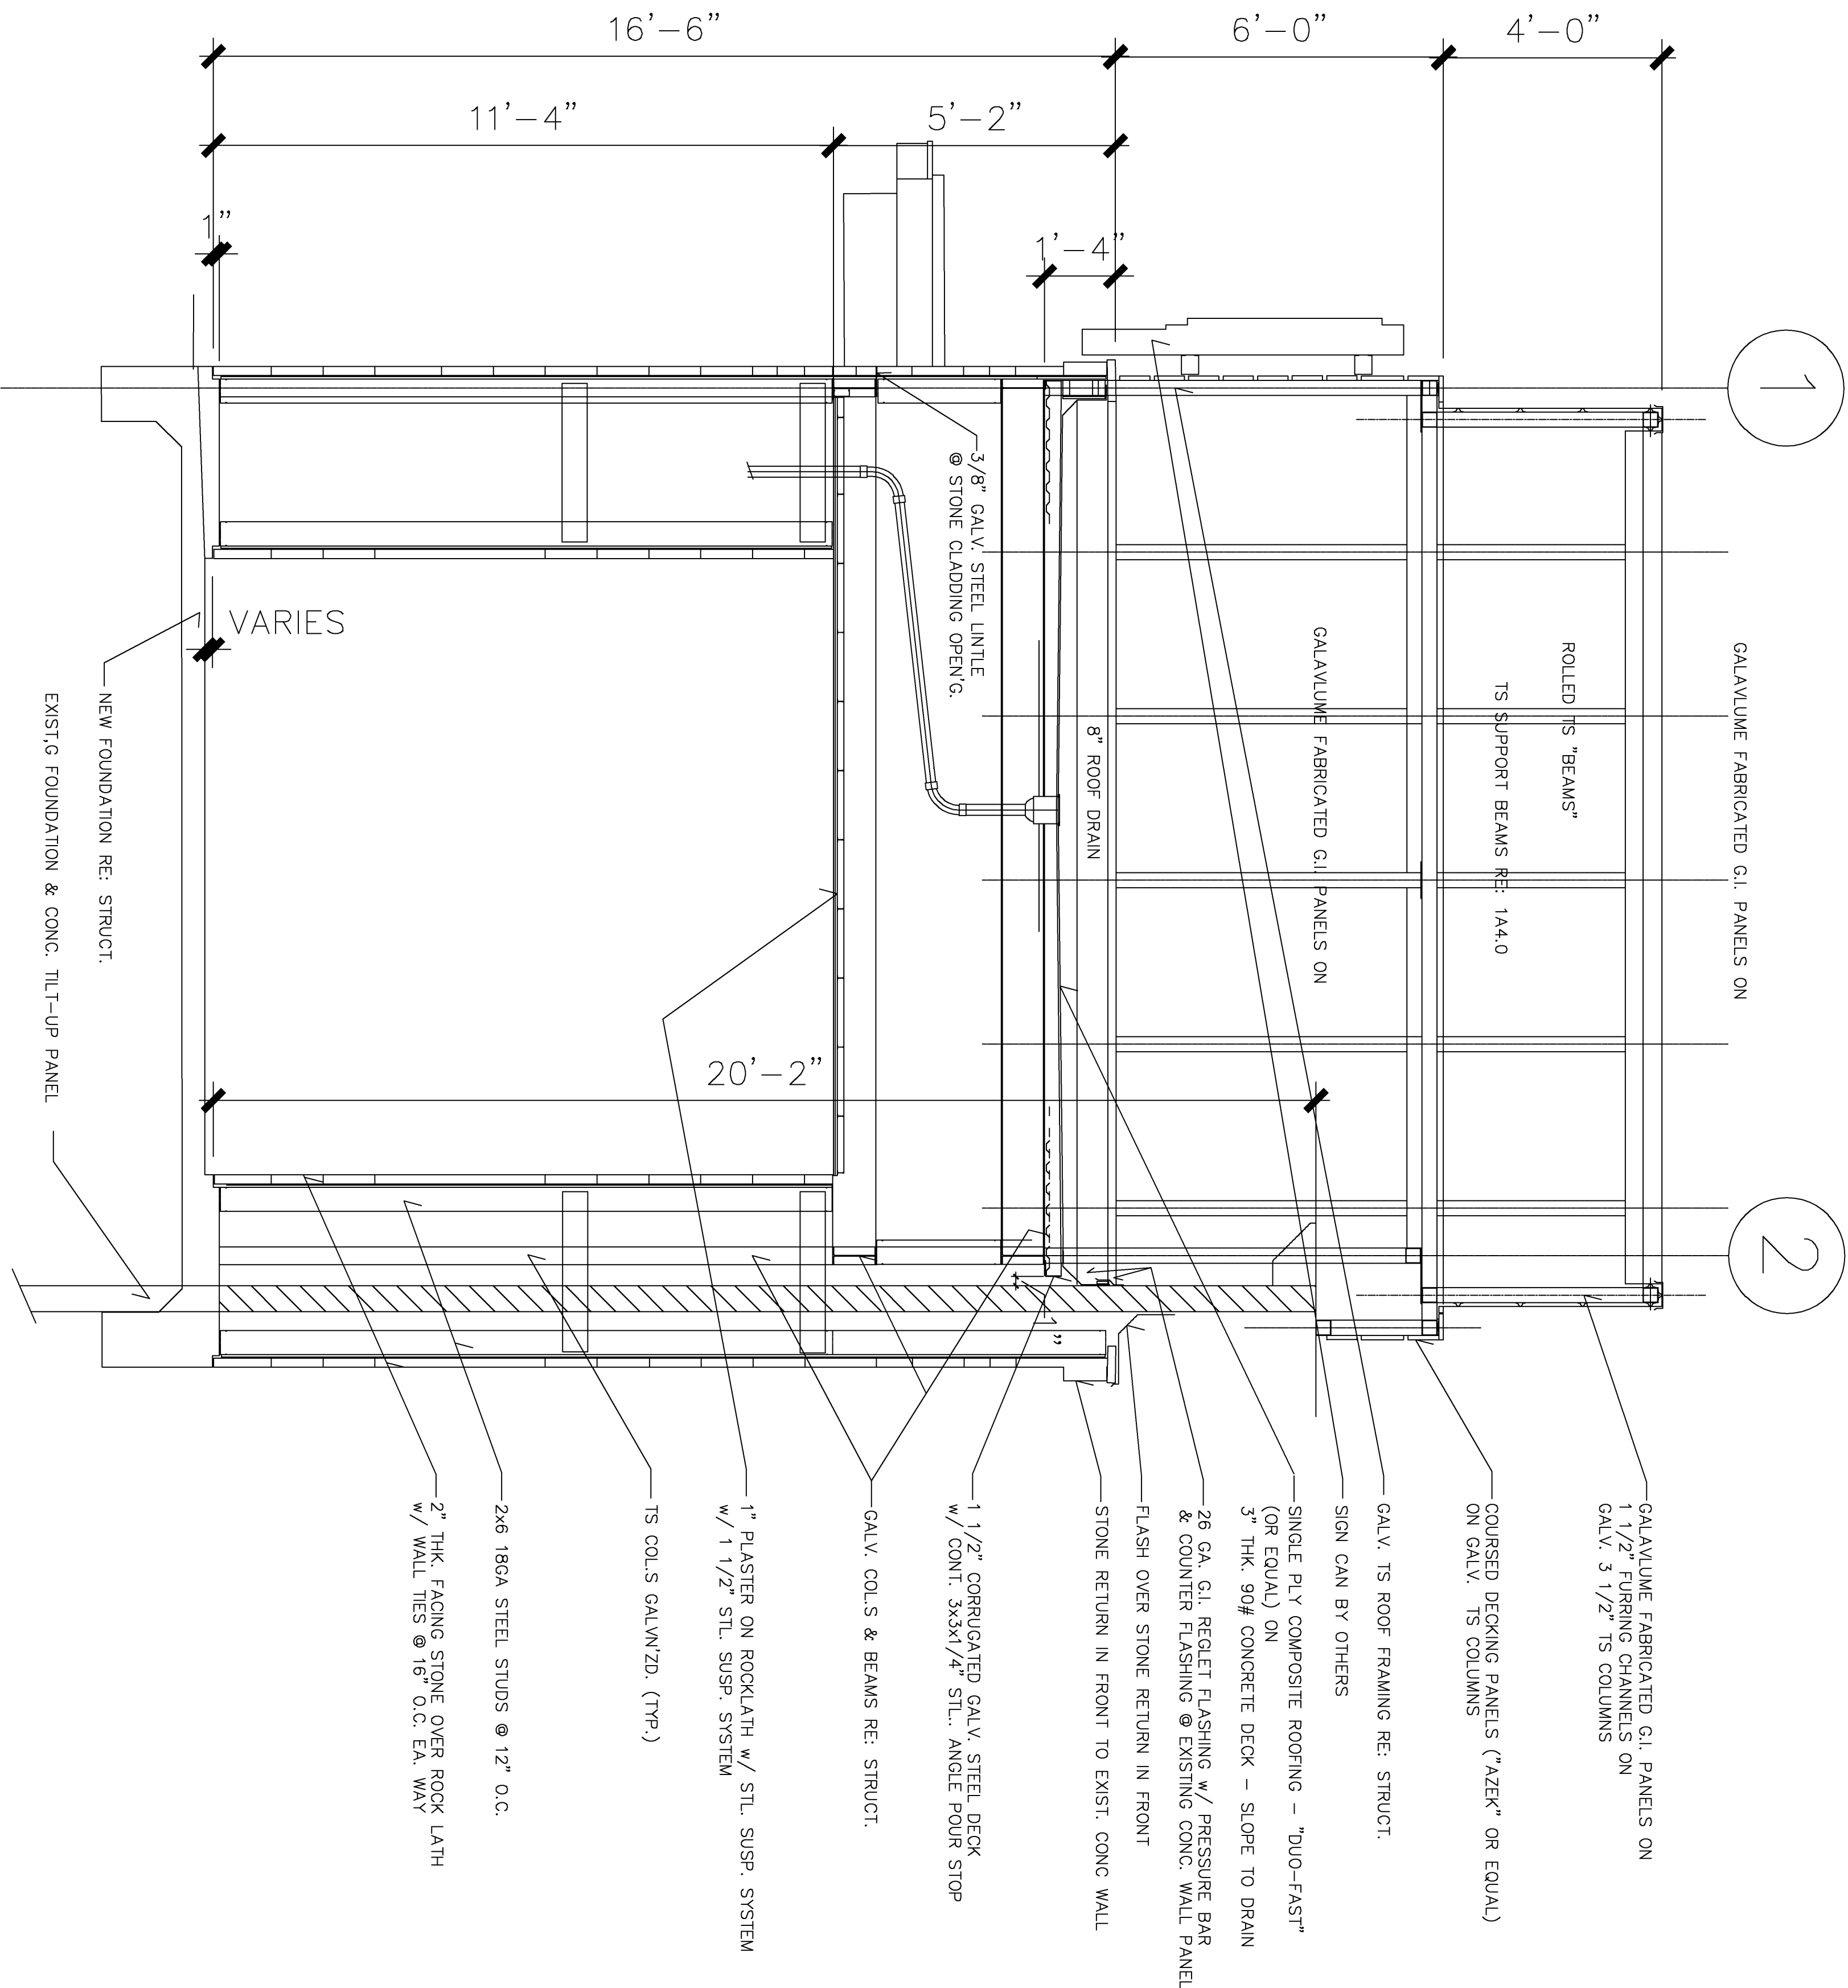

COVERED ENTRANCE SECTION

FOR CONSTRUCTION

A4.0

THESE DRAWINGS ARE INSTRUMENTAL SERVICE AND ARE THE PROPERTY OF AIA. ANY REUSE OR REPRODUCTION OF THESE DRAWINGS WITHOUT THE WRITTEN CONSENT OF ROBERT HOOVER, A.I.A. IS PROHIBITED. THESE DRAWINGS SHALL BE USED ONLY FOR THE PROJECT AND SITE SPECIFICALLY IDENTIFIED HEREIN. ANY REUSE OR REPRODUCTION OF THESE DRAWINGS WITHOUT THE WRITTEN CONSENT OF ROBERT HOOVER, A.I.A. IS PROHIBITED.