


Demeris Barbecue

1702 West Loop North
Houston, Texas 77092

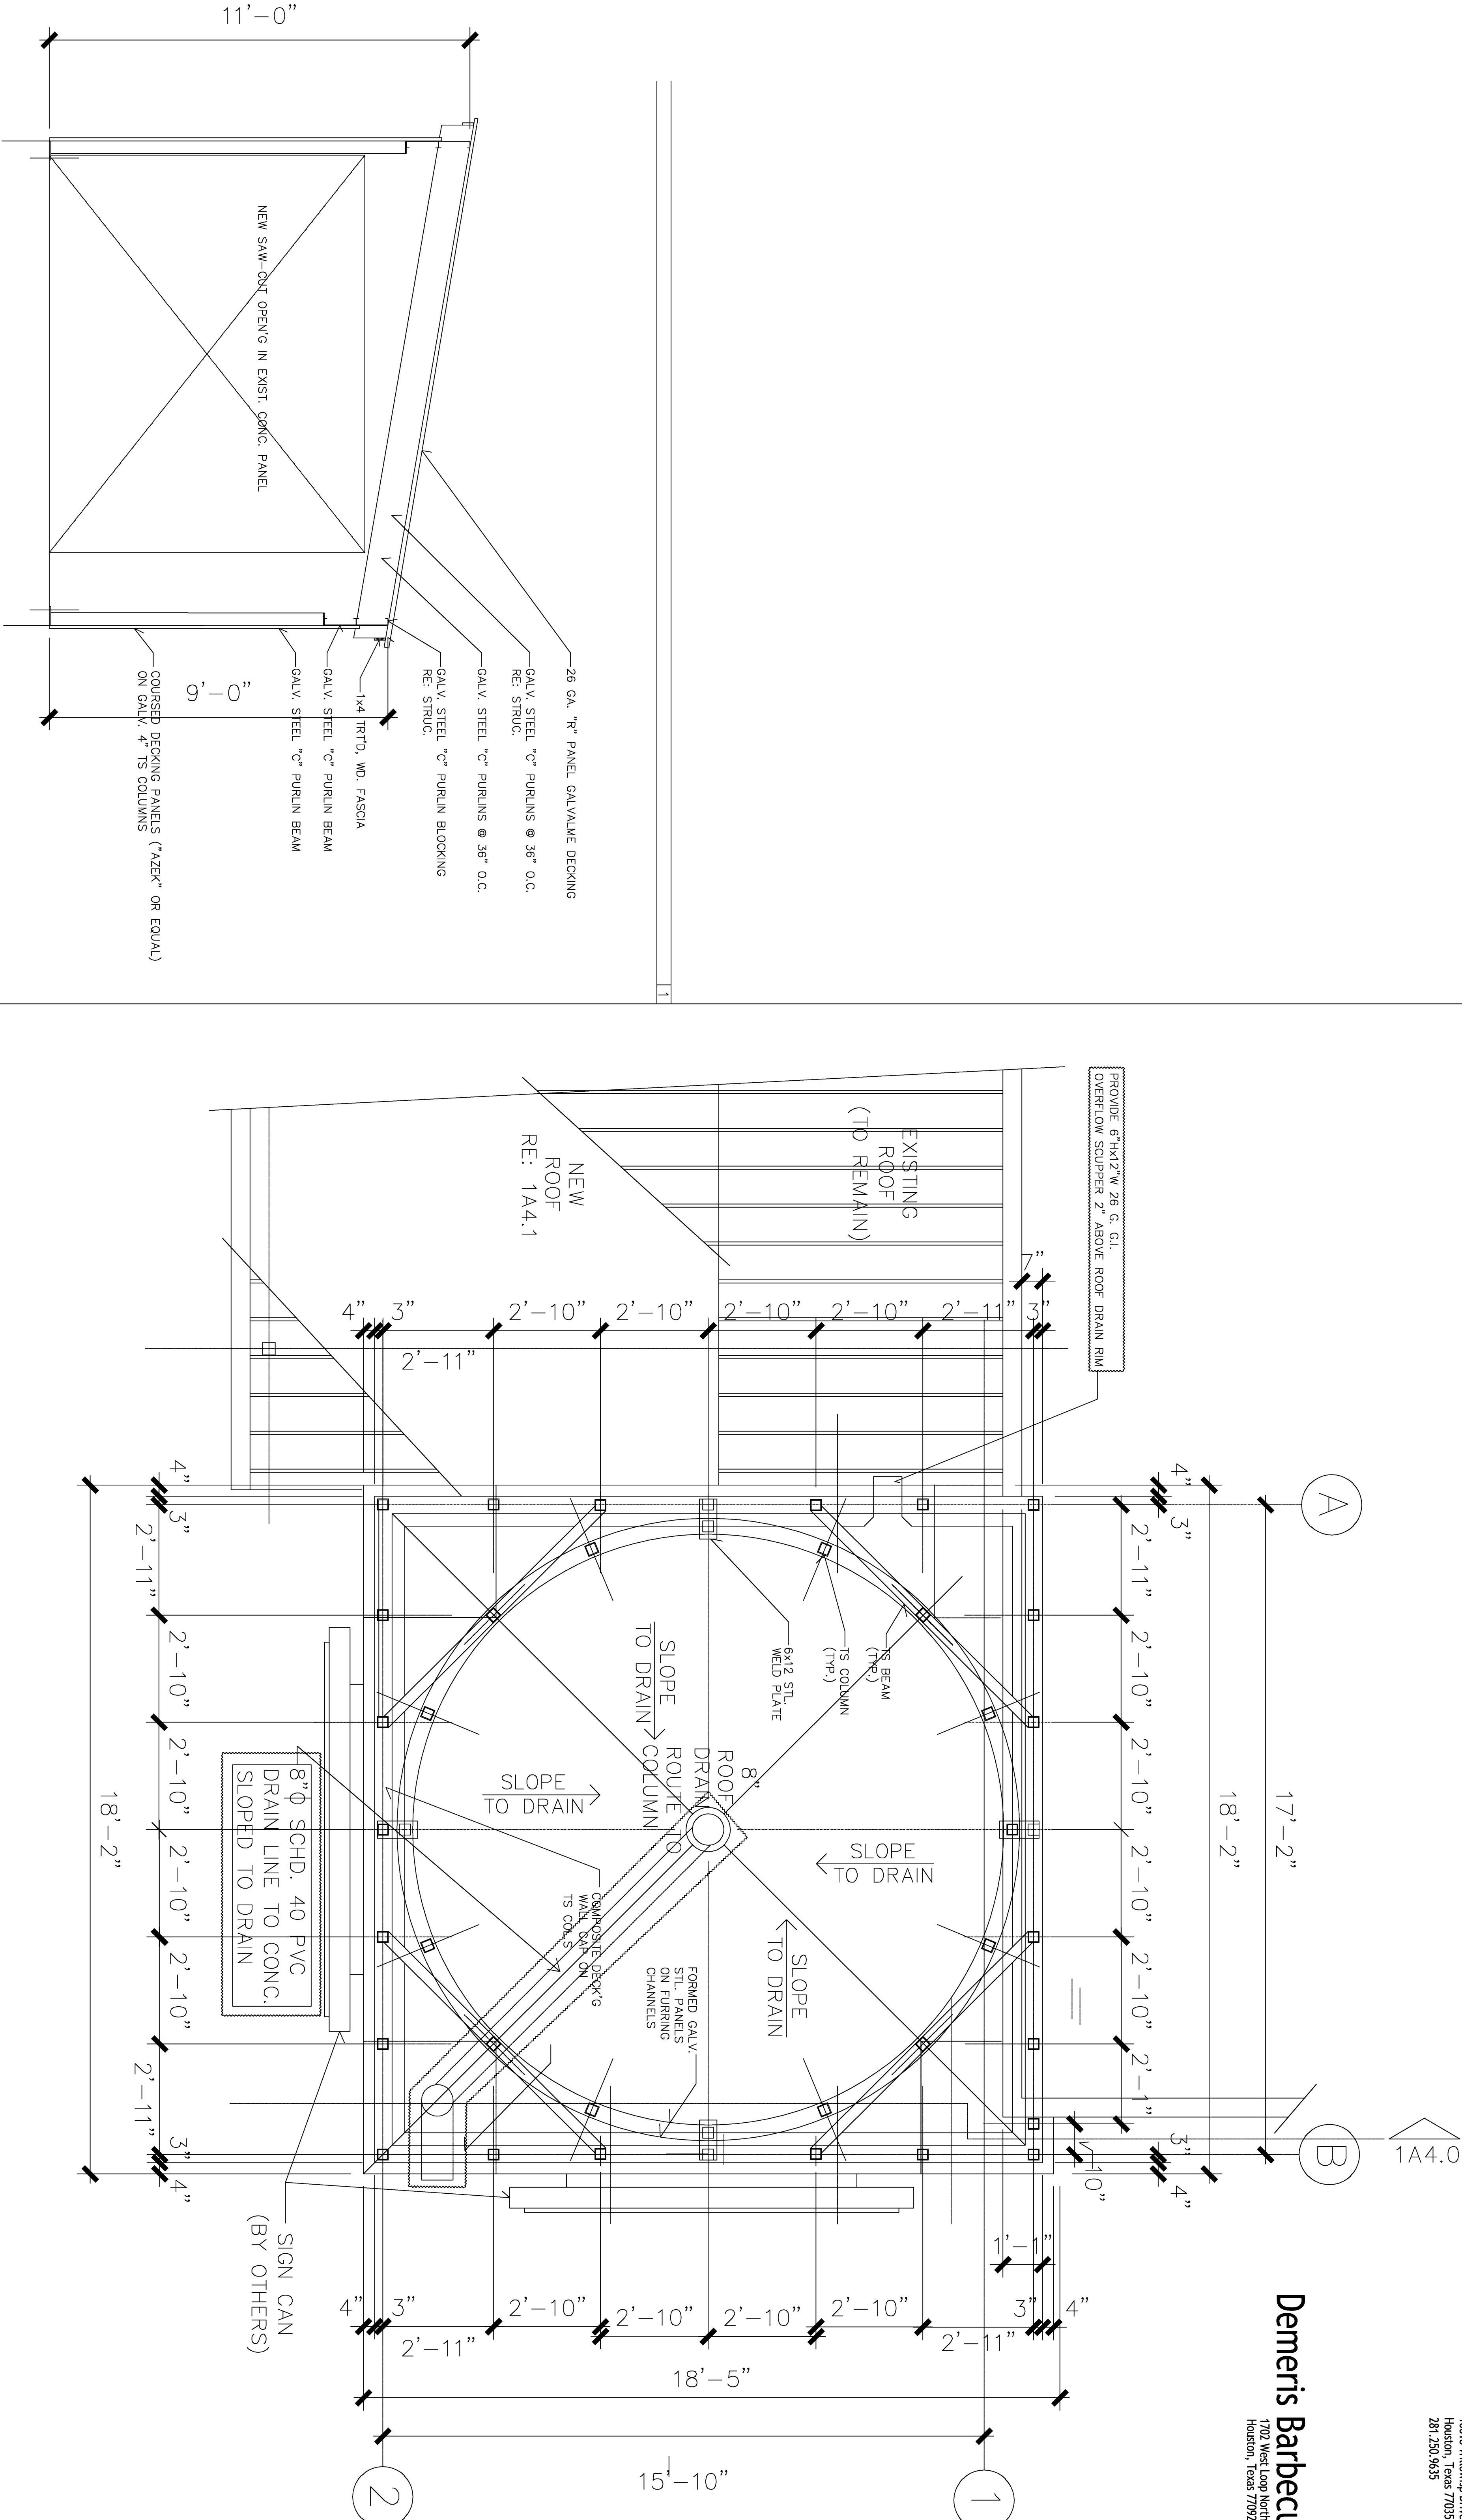

THESE DRAWINGS ARE THE PROPERTY OF ROBERT HOOVER, A.I.A. ALL RIGHTS ARE RESERVED. NO PART OF THESE DRAWINGS SHALL BE REPRODUCED OR TRANSMITTED IN ANY FORM OR BY ANY MEANS, ELECTRONIC OR MECHANICAL, WITHOUT THE WRITTEN CONSENT OF ROBERT HOOVER, A.I.A.

SECTION @ SMOKER ENCLOSURE

1'-1'-0"

2

ENLARGED ENTRANCE ROOF PLAN

1'-1'-0"

1

FOR CONSTRUCTION

A4.1