



# Demeris Barbecue


1702 West Loop North  
Houston, Texas 77092

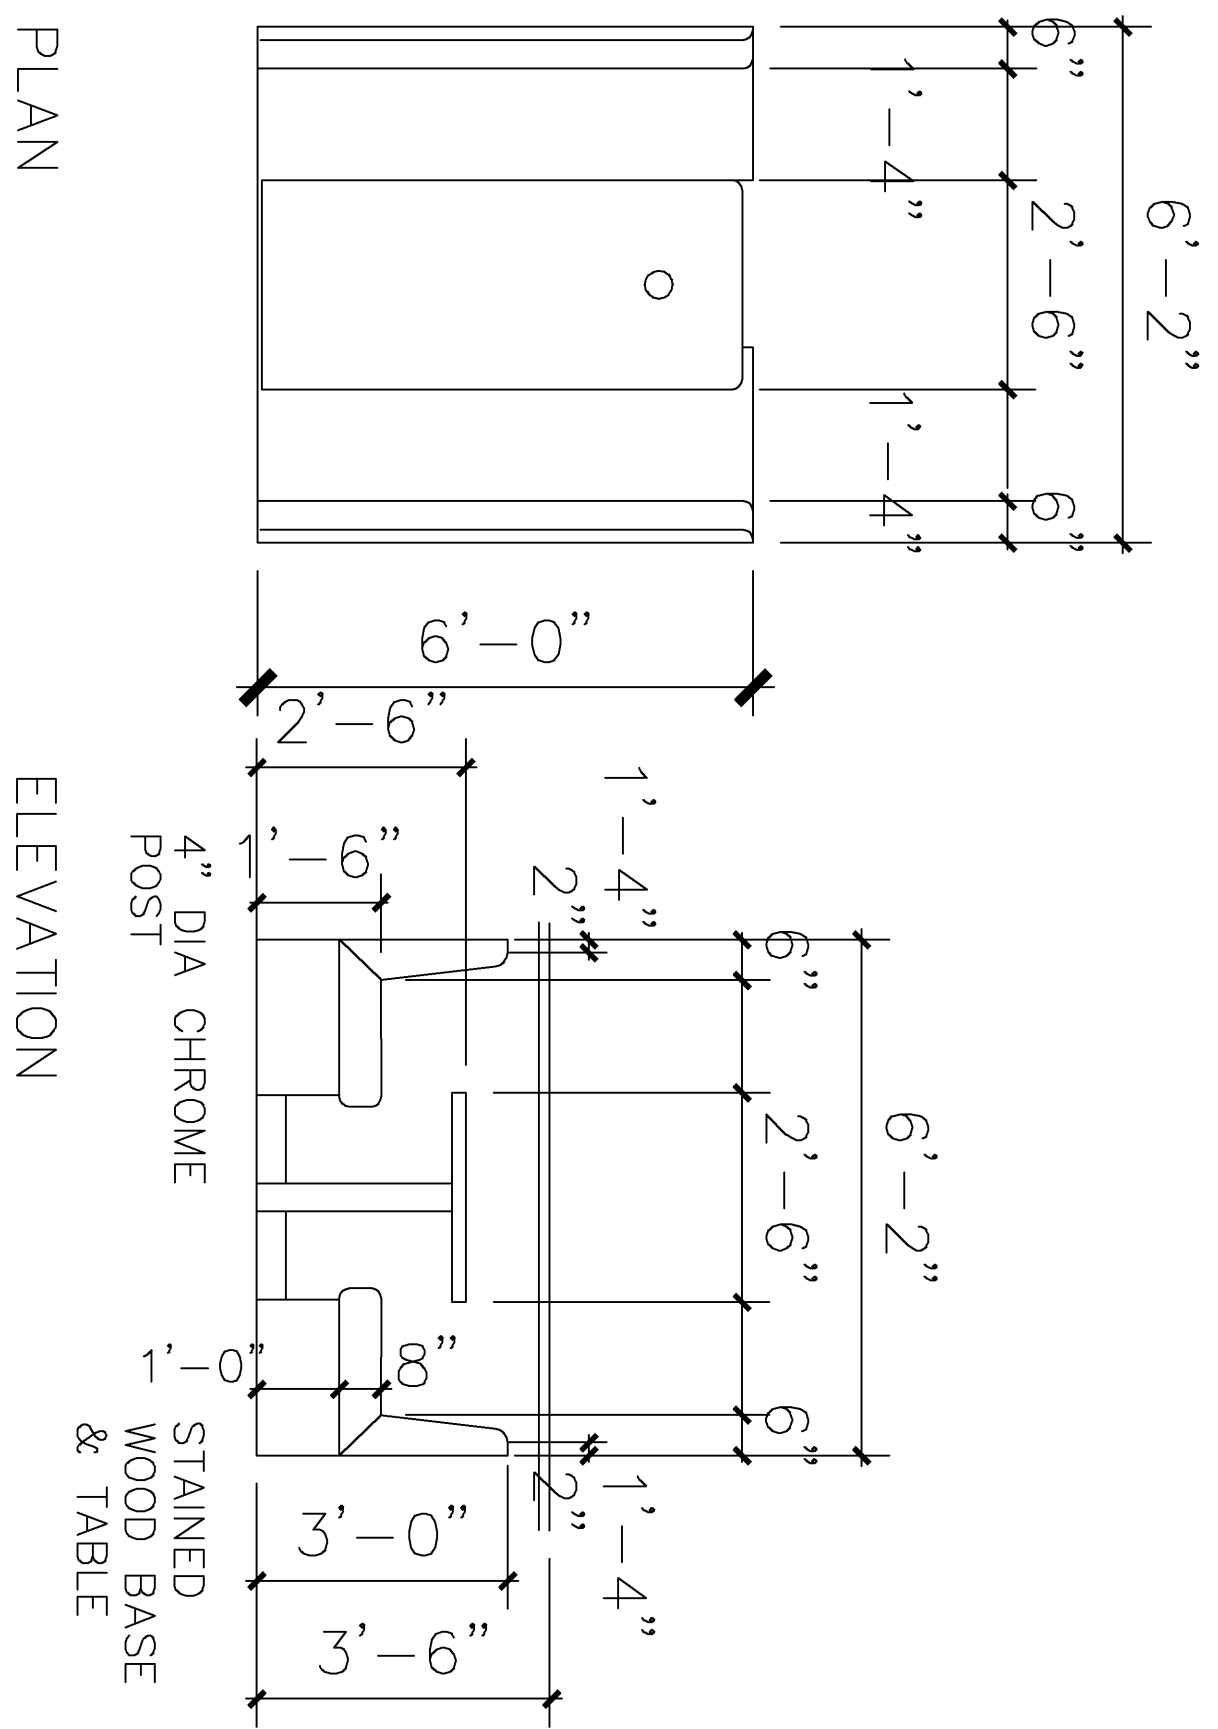


## PLAN

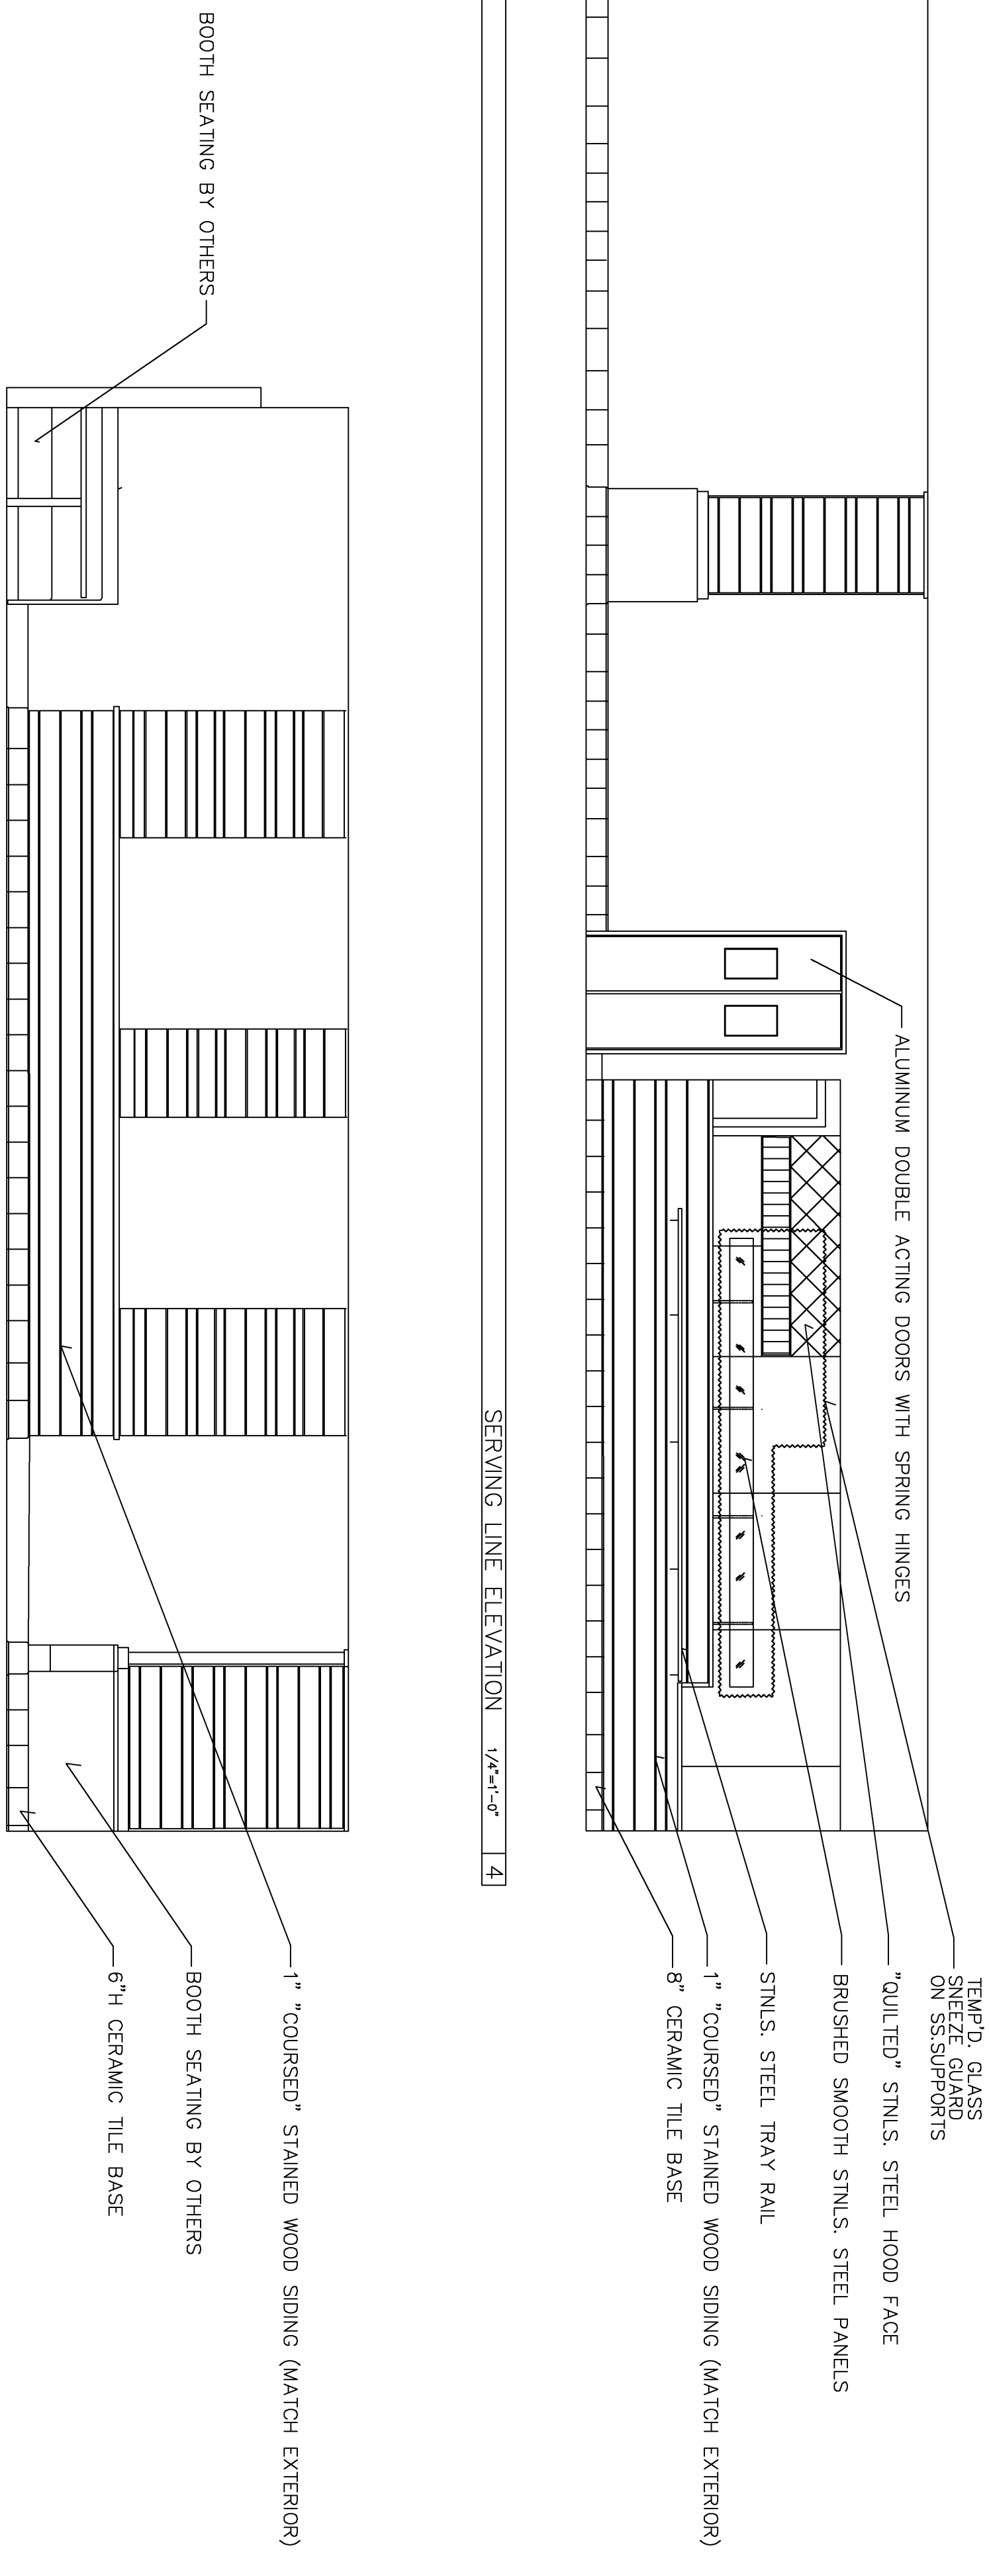

The drawing illustrates the spatial relationship between the dining area and the serving line. It features a plan view of the dining area with a serving line and a section view showing the elevation of the serving line.

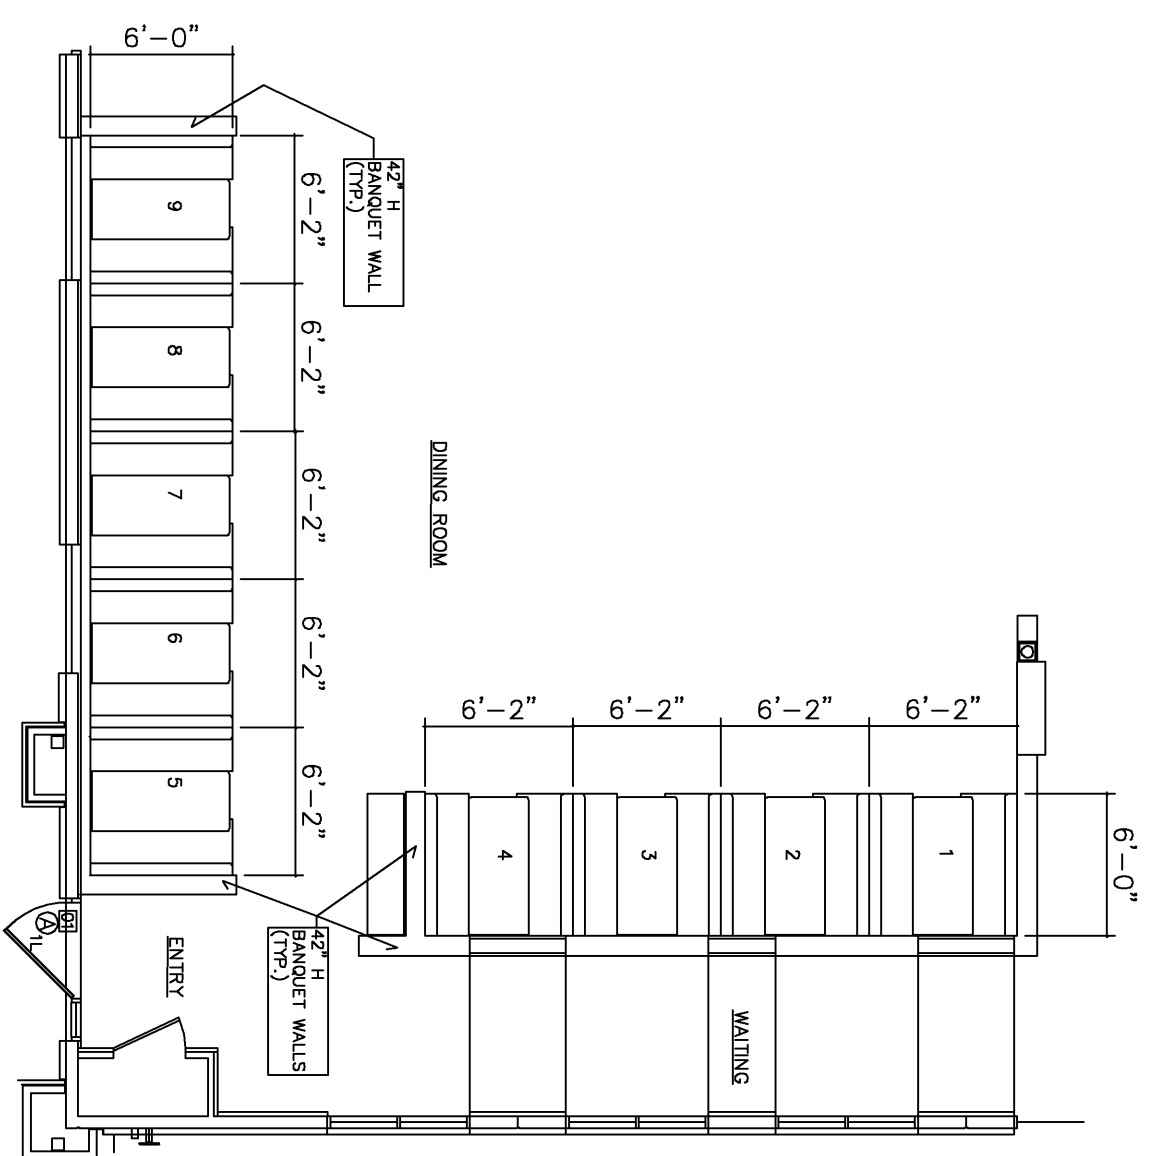

### TYPICAL BOOTH DIMENSIONS

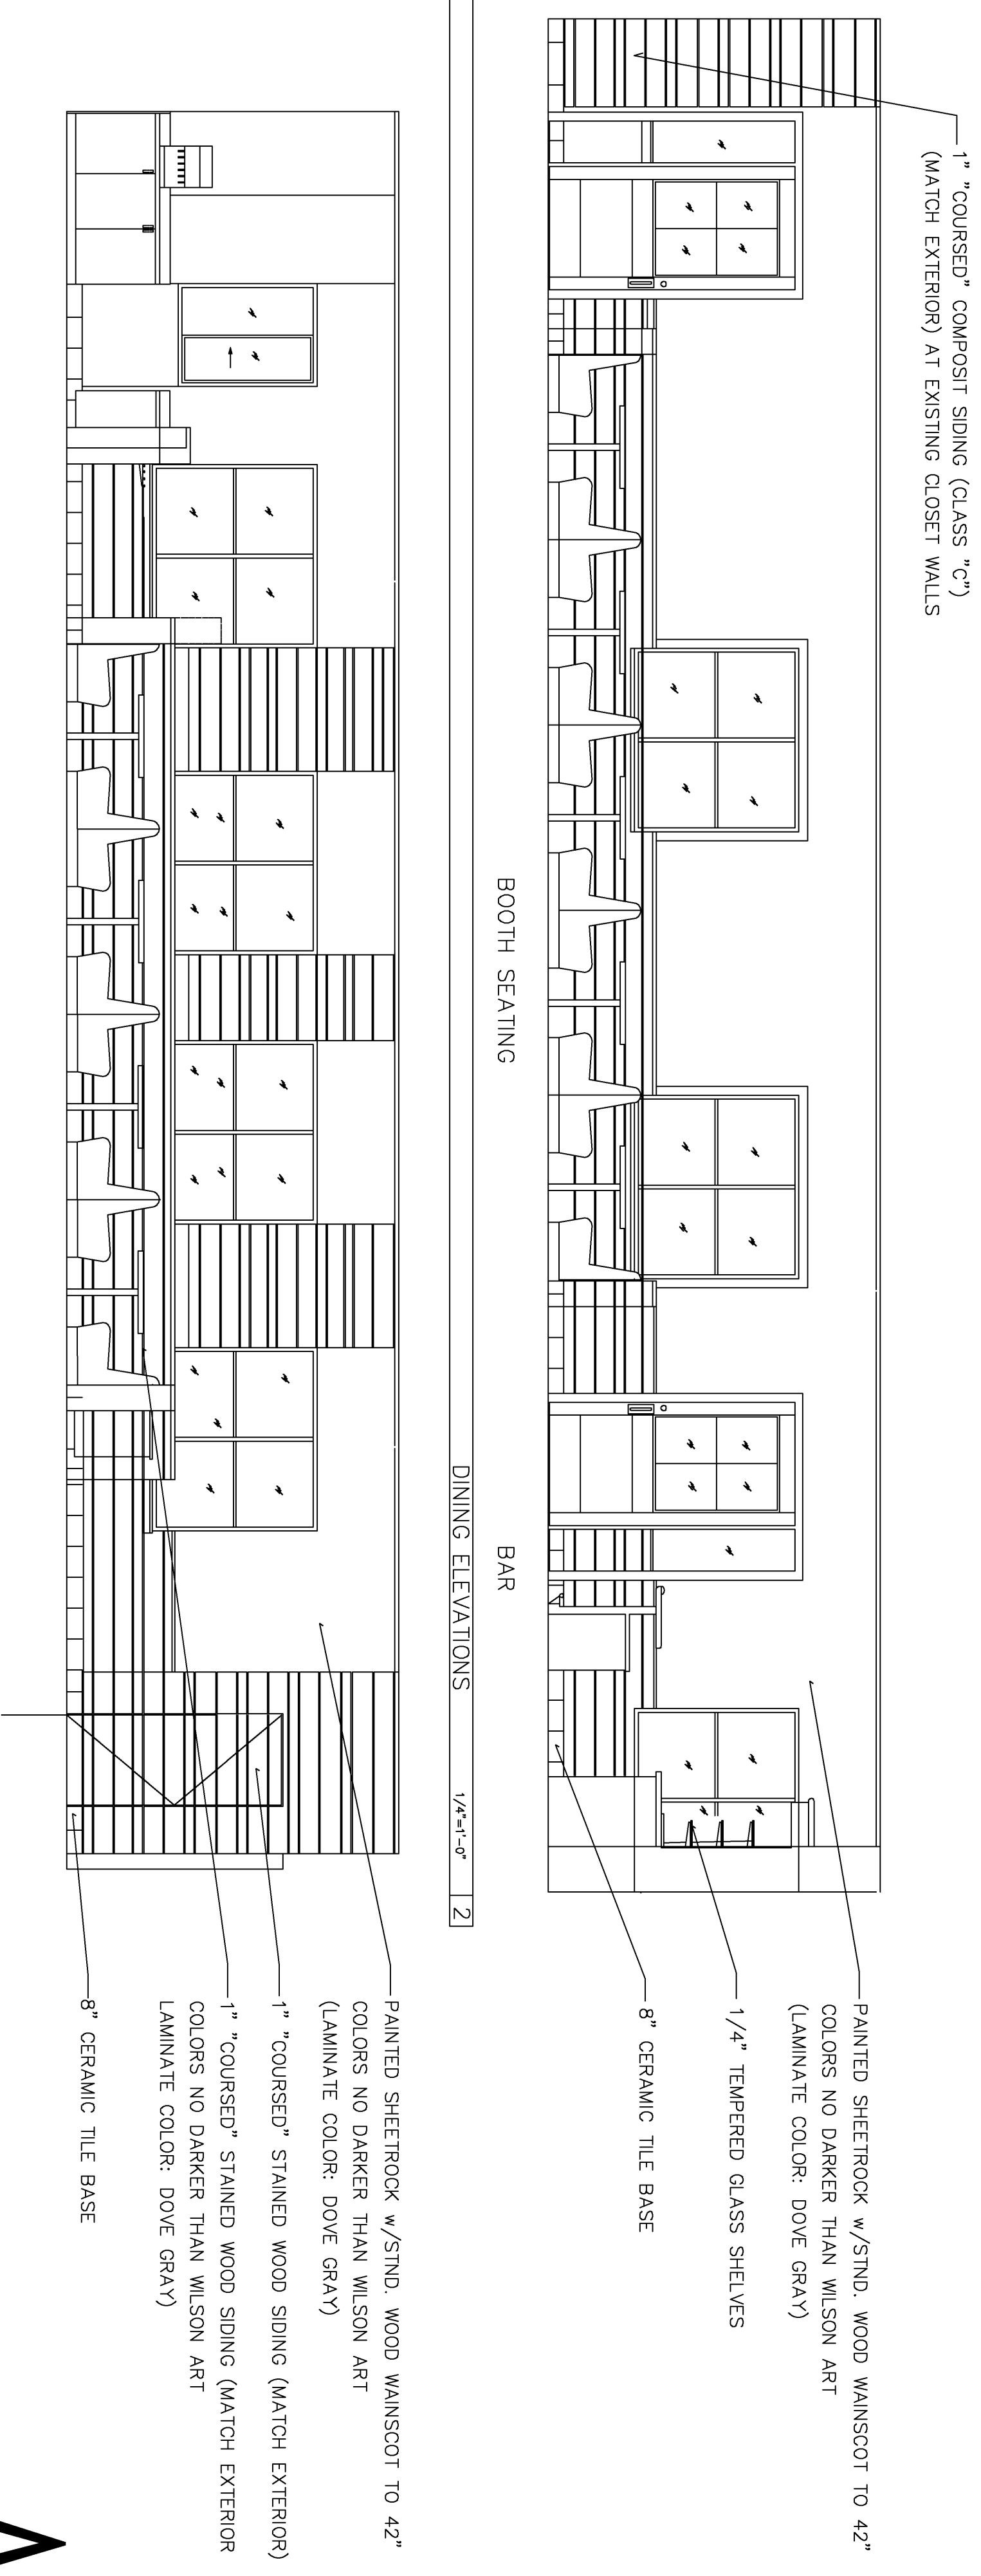

## TYPICAL BOOTH DIMENSIONS

DINING ELEVATIONS