


5 POWER FLOOR PLAN

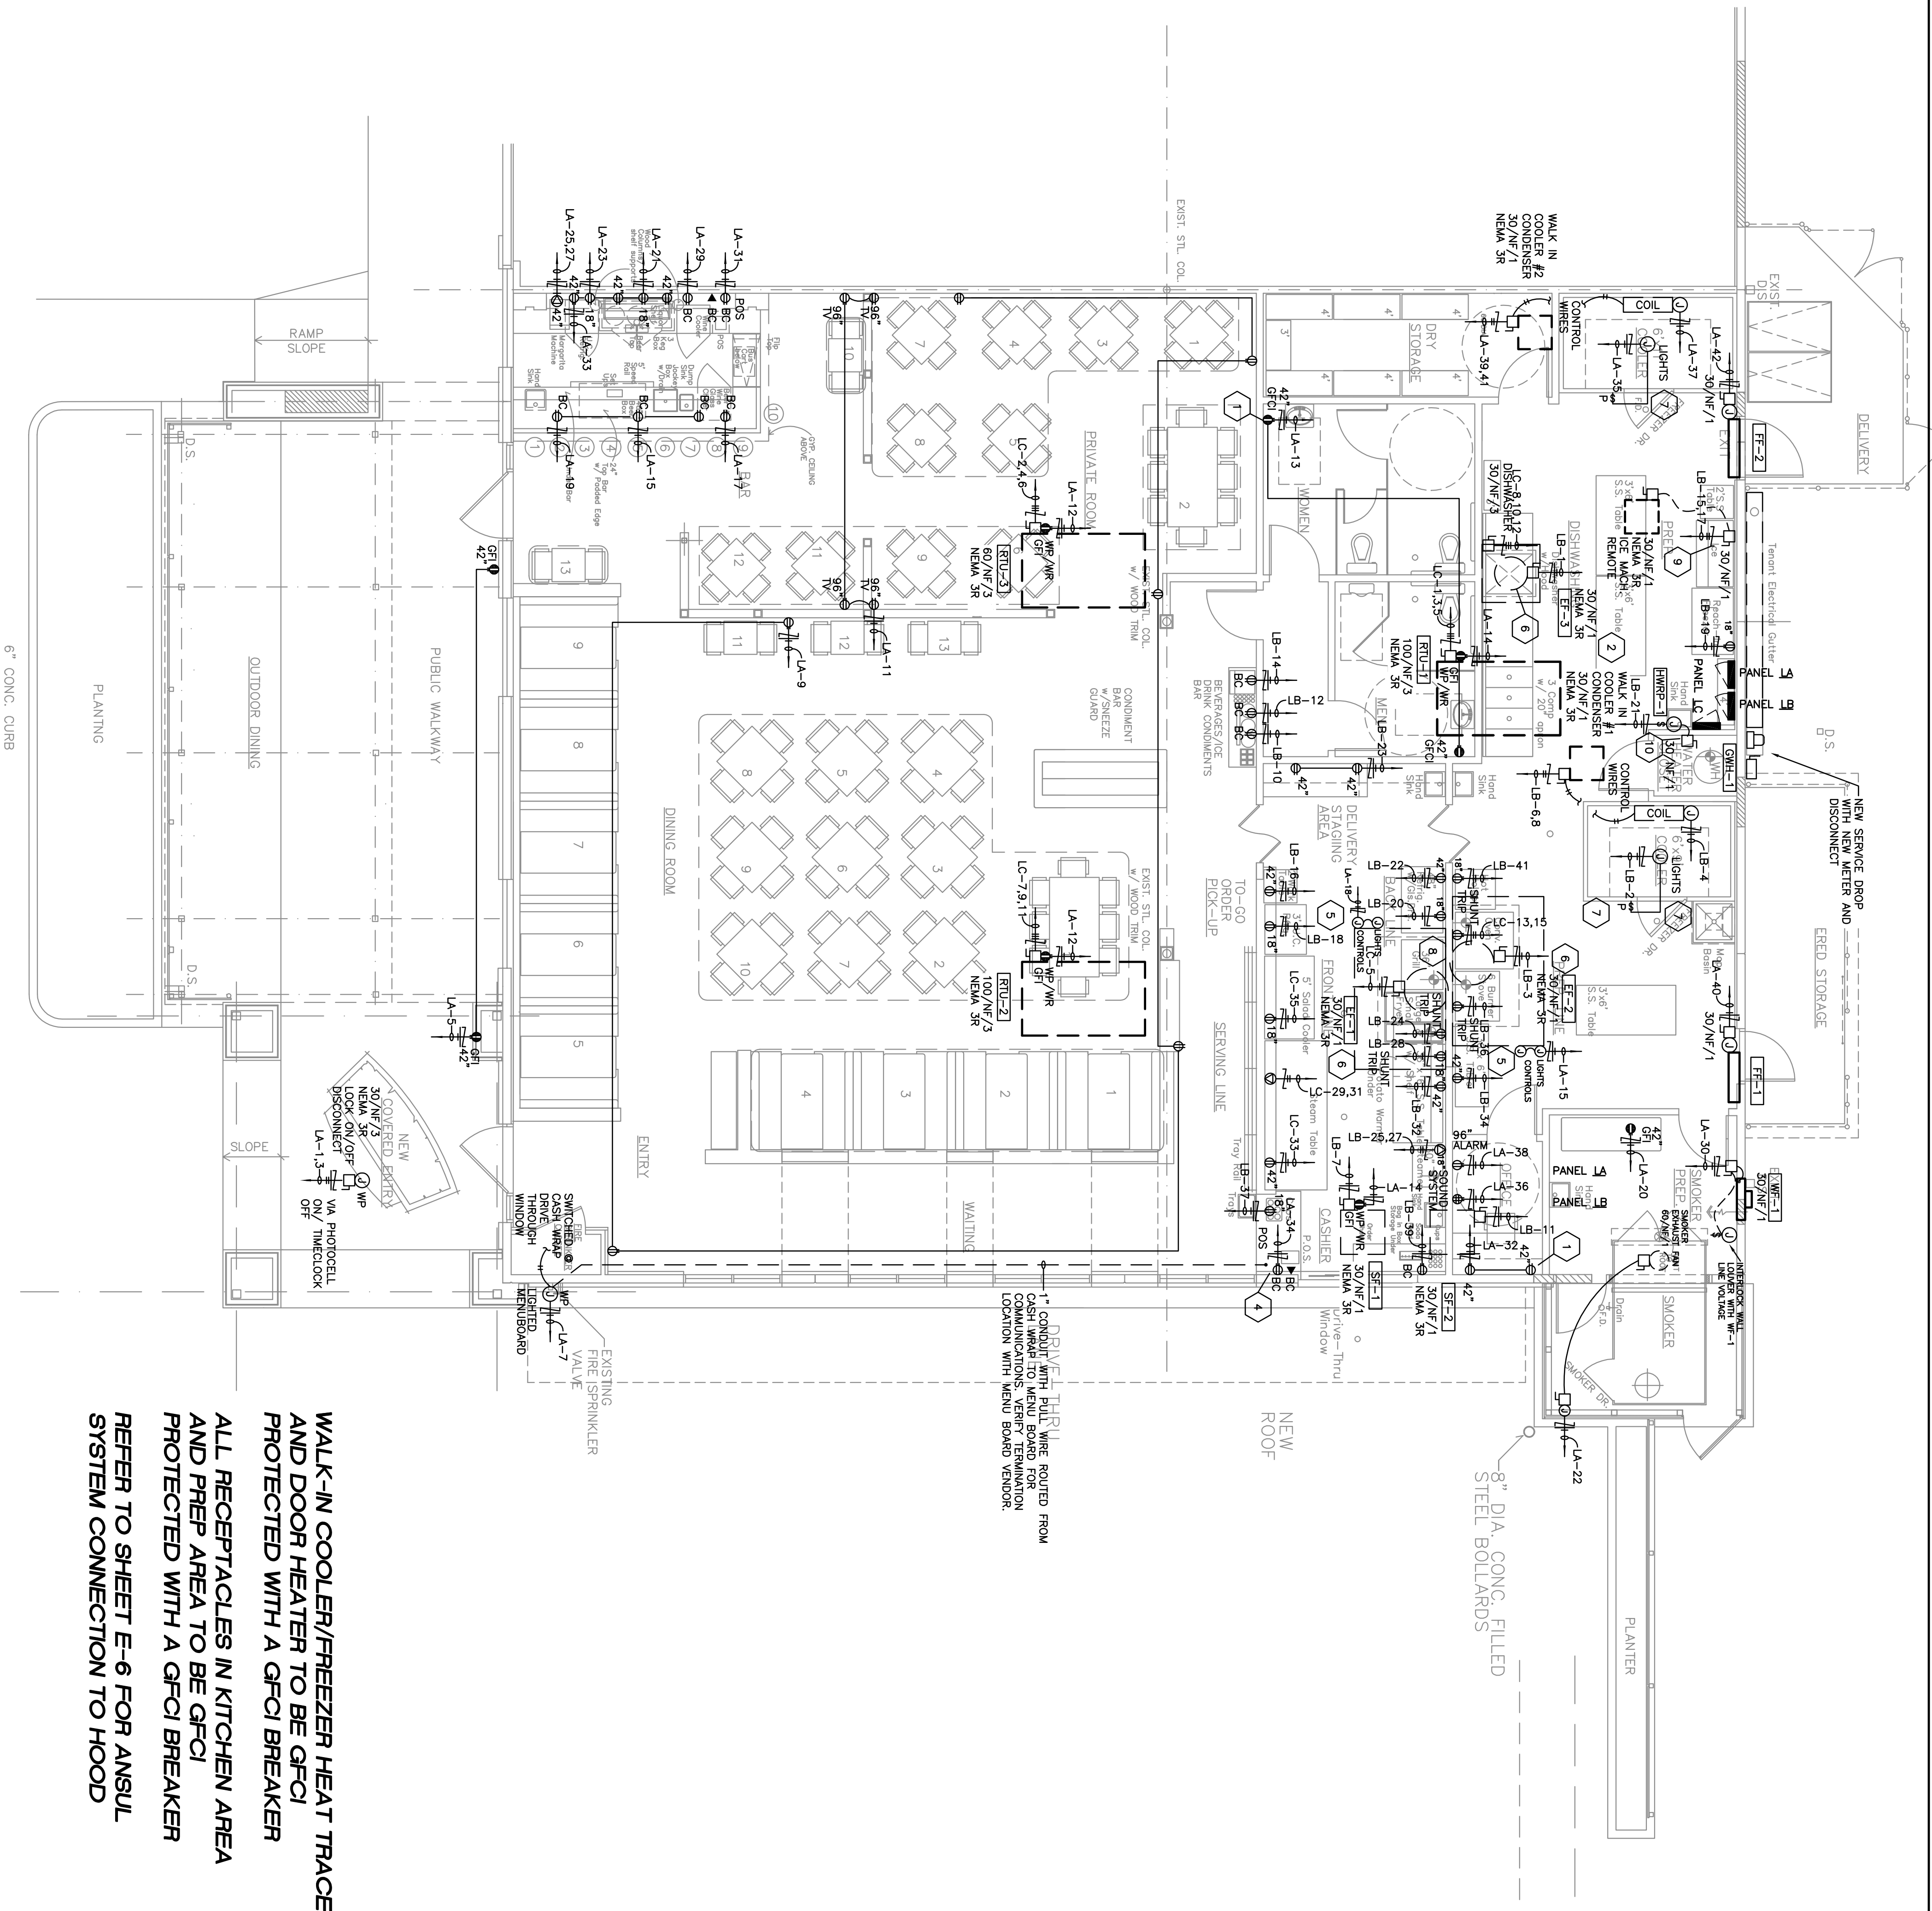




WALK-IN COOLER/FREEZER HEAT TRACE
AND DOOR HEATER TO BE GFCI
PROTECTED WITH A GFCI BREAKER

ALL RECEPTACLES IN KITCHEN AREA
AND PREP AREA TO BE GFCI
PROTECTED WITH A GFCI BREAKER

REFER TO SHEET E-6 FOR ANSUL
SYSTEM CONNECTION TO HOOD

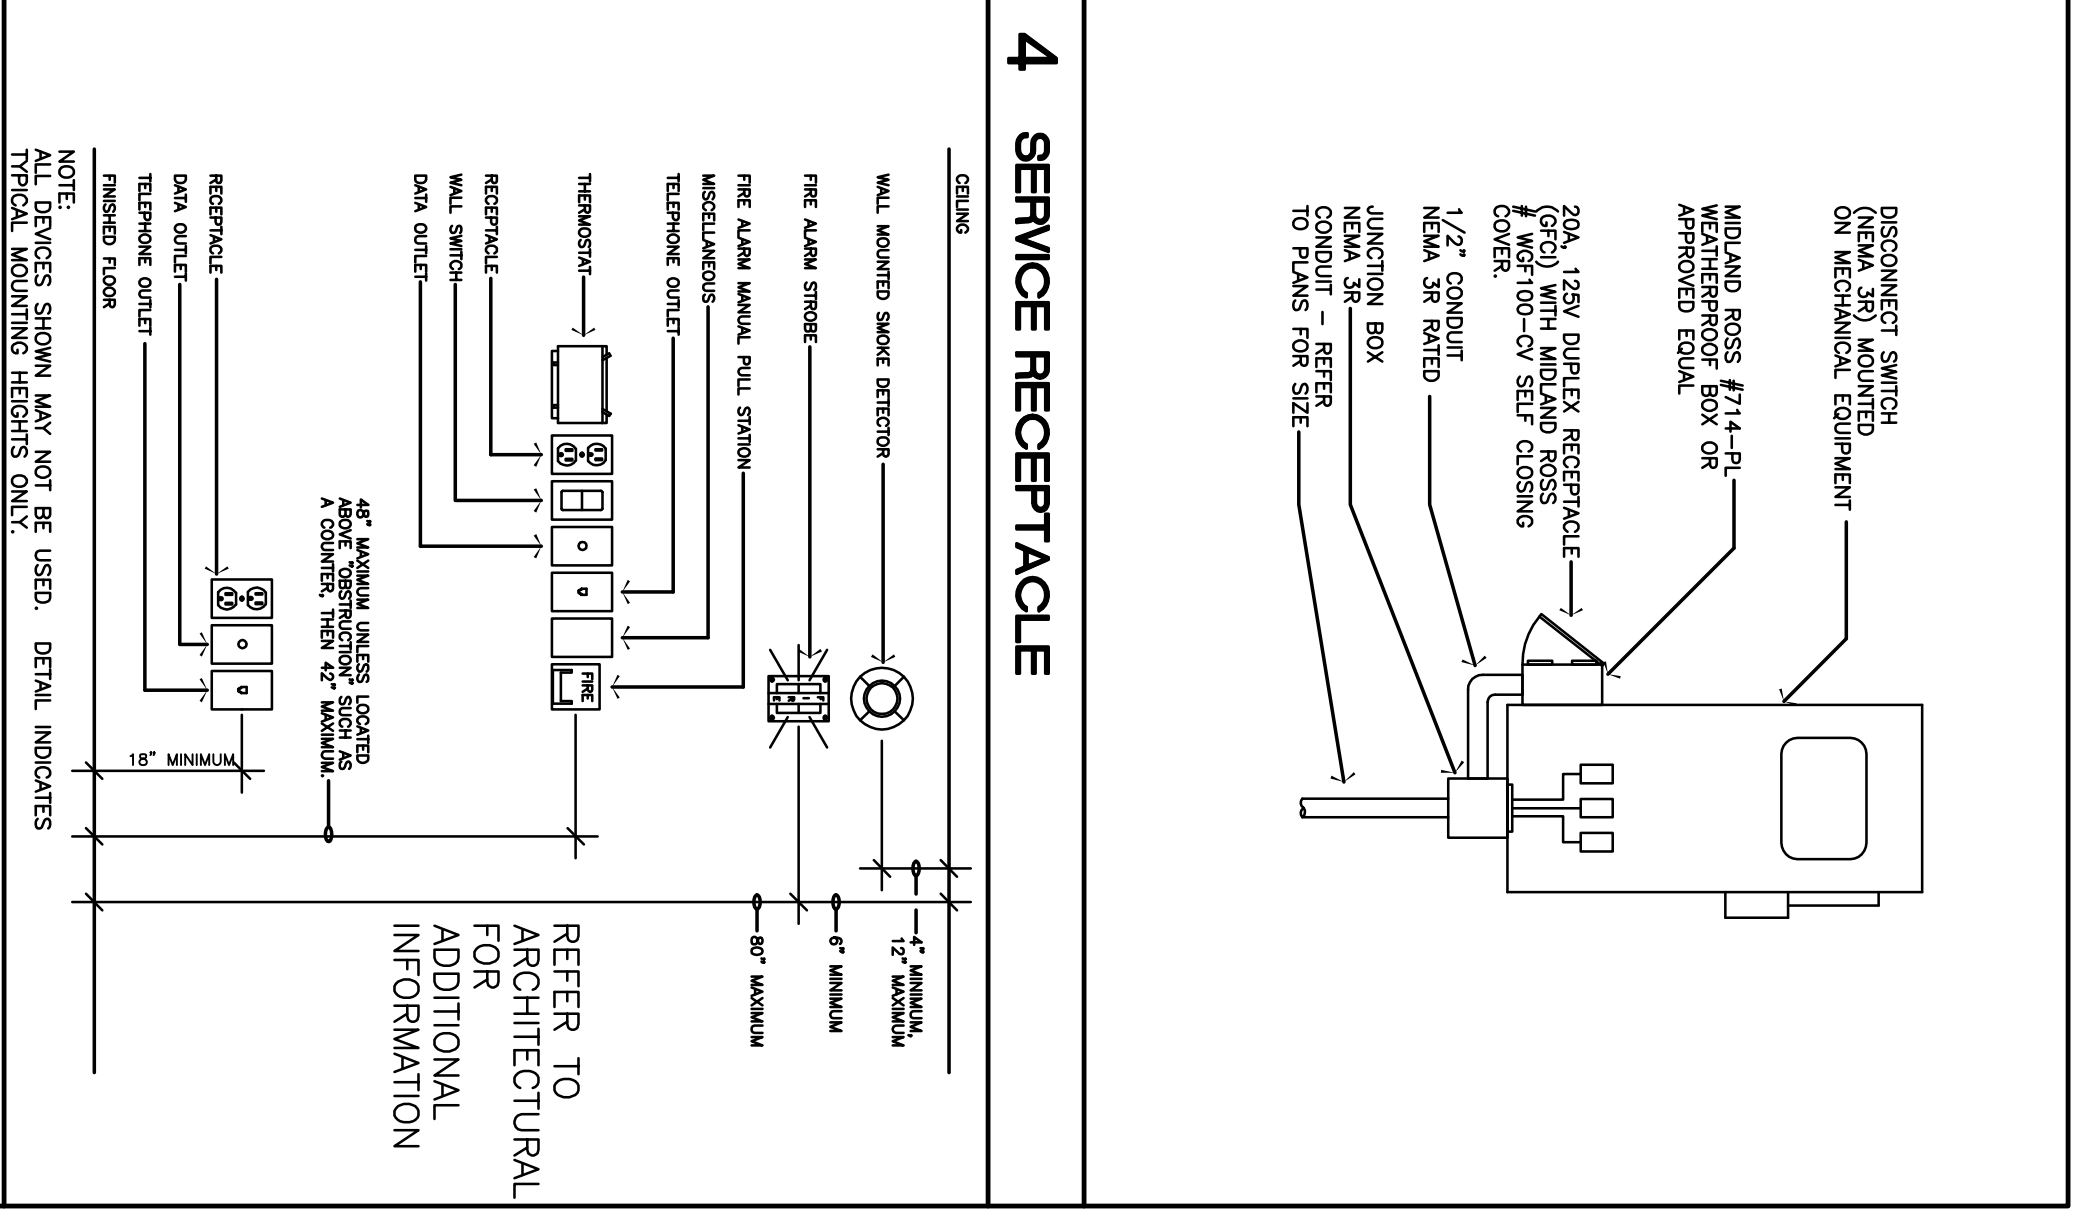1 POWER KEYED NOTES




ISSUE	DATE	DESCRIPTION
	06/29/11	PERMIT / CONSTRUCTION
	10/13/11	PERMIT / CONSTRUCTION
	11/16/11	CITY COMMENTS

CONSTRUCTION FOR
Demeris Barbecue

1702 West Loop North
Houston, Texas 77092

ENGINEER:

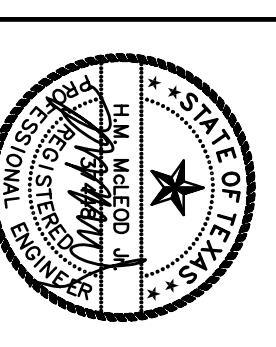

H.M. MCLEOD, P.E.
4727 MERRIN ST., SUITE B
HOUSTON, TEXAS 77027
OFFICE: (713) 961-2699
FAX: (713) 961-5691
CELL: (713) 806-1646

Firm Registration:
H. M. McLeod, P.E. #F-3676
© 2011 H.M. McLeod, P.E.

Drawing: written material, and design
concepts shall not be used or
reproduced in whole or part in any
form or format without prior written
consent of H.M. McLeod, P.E.

POWER FLOOR PLAN

ΠΙΝΑΚΑΣ